



Architectural Stamp:

TRIPPLET SUBDIVISON
NEWPORT, RI

REVISIONS:		
No.	Description	Date

PERMIT SET


TITLE: CONCEPTUAL SITE PLAN
- OPTION 1

DATE: 07/09/2018

JOB NO.: XXX

DRAWING NO.:

CP-100

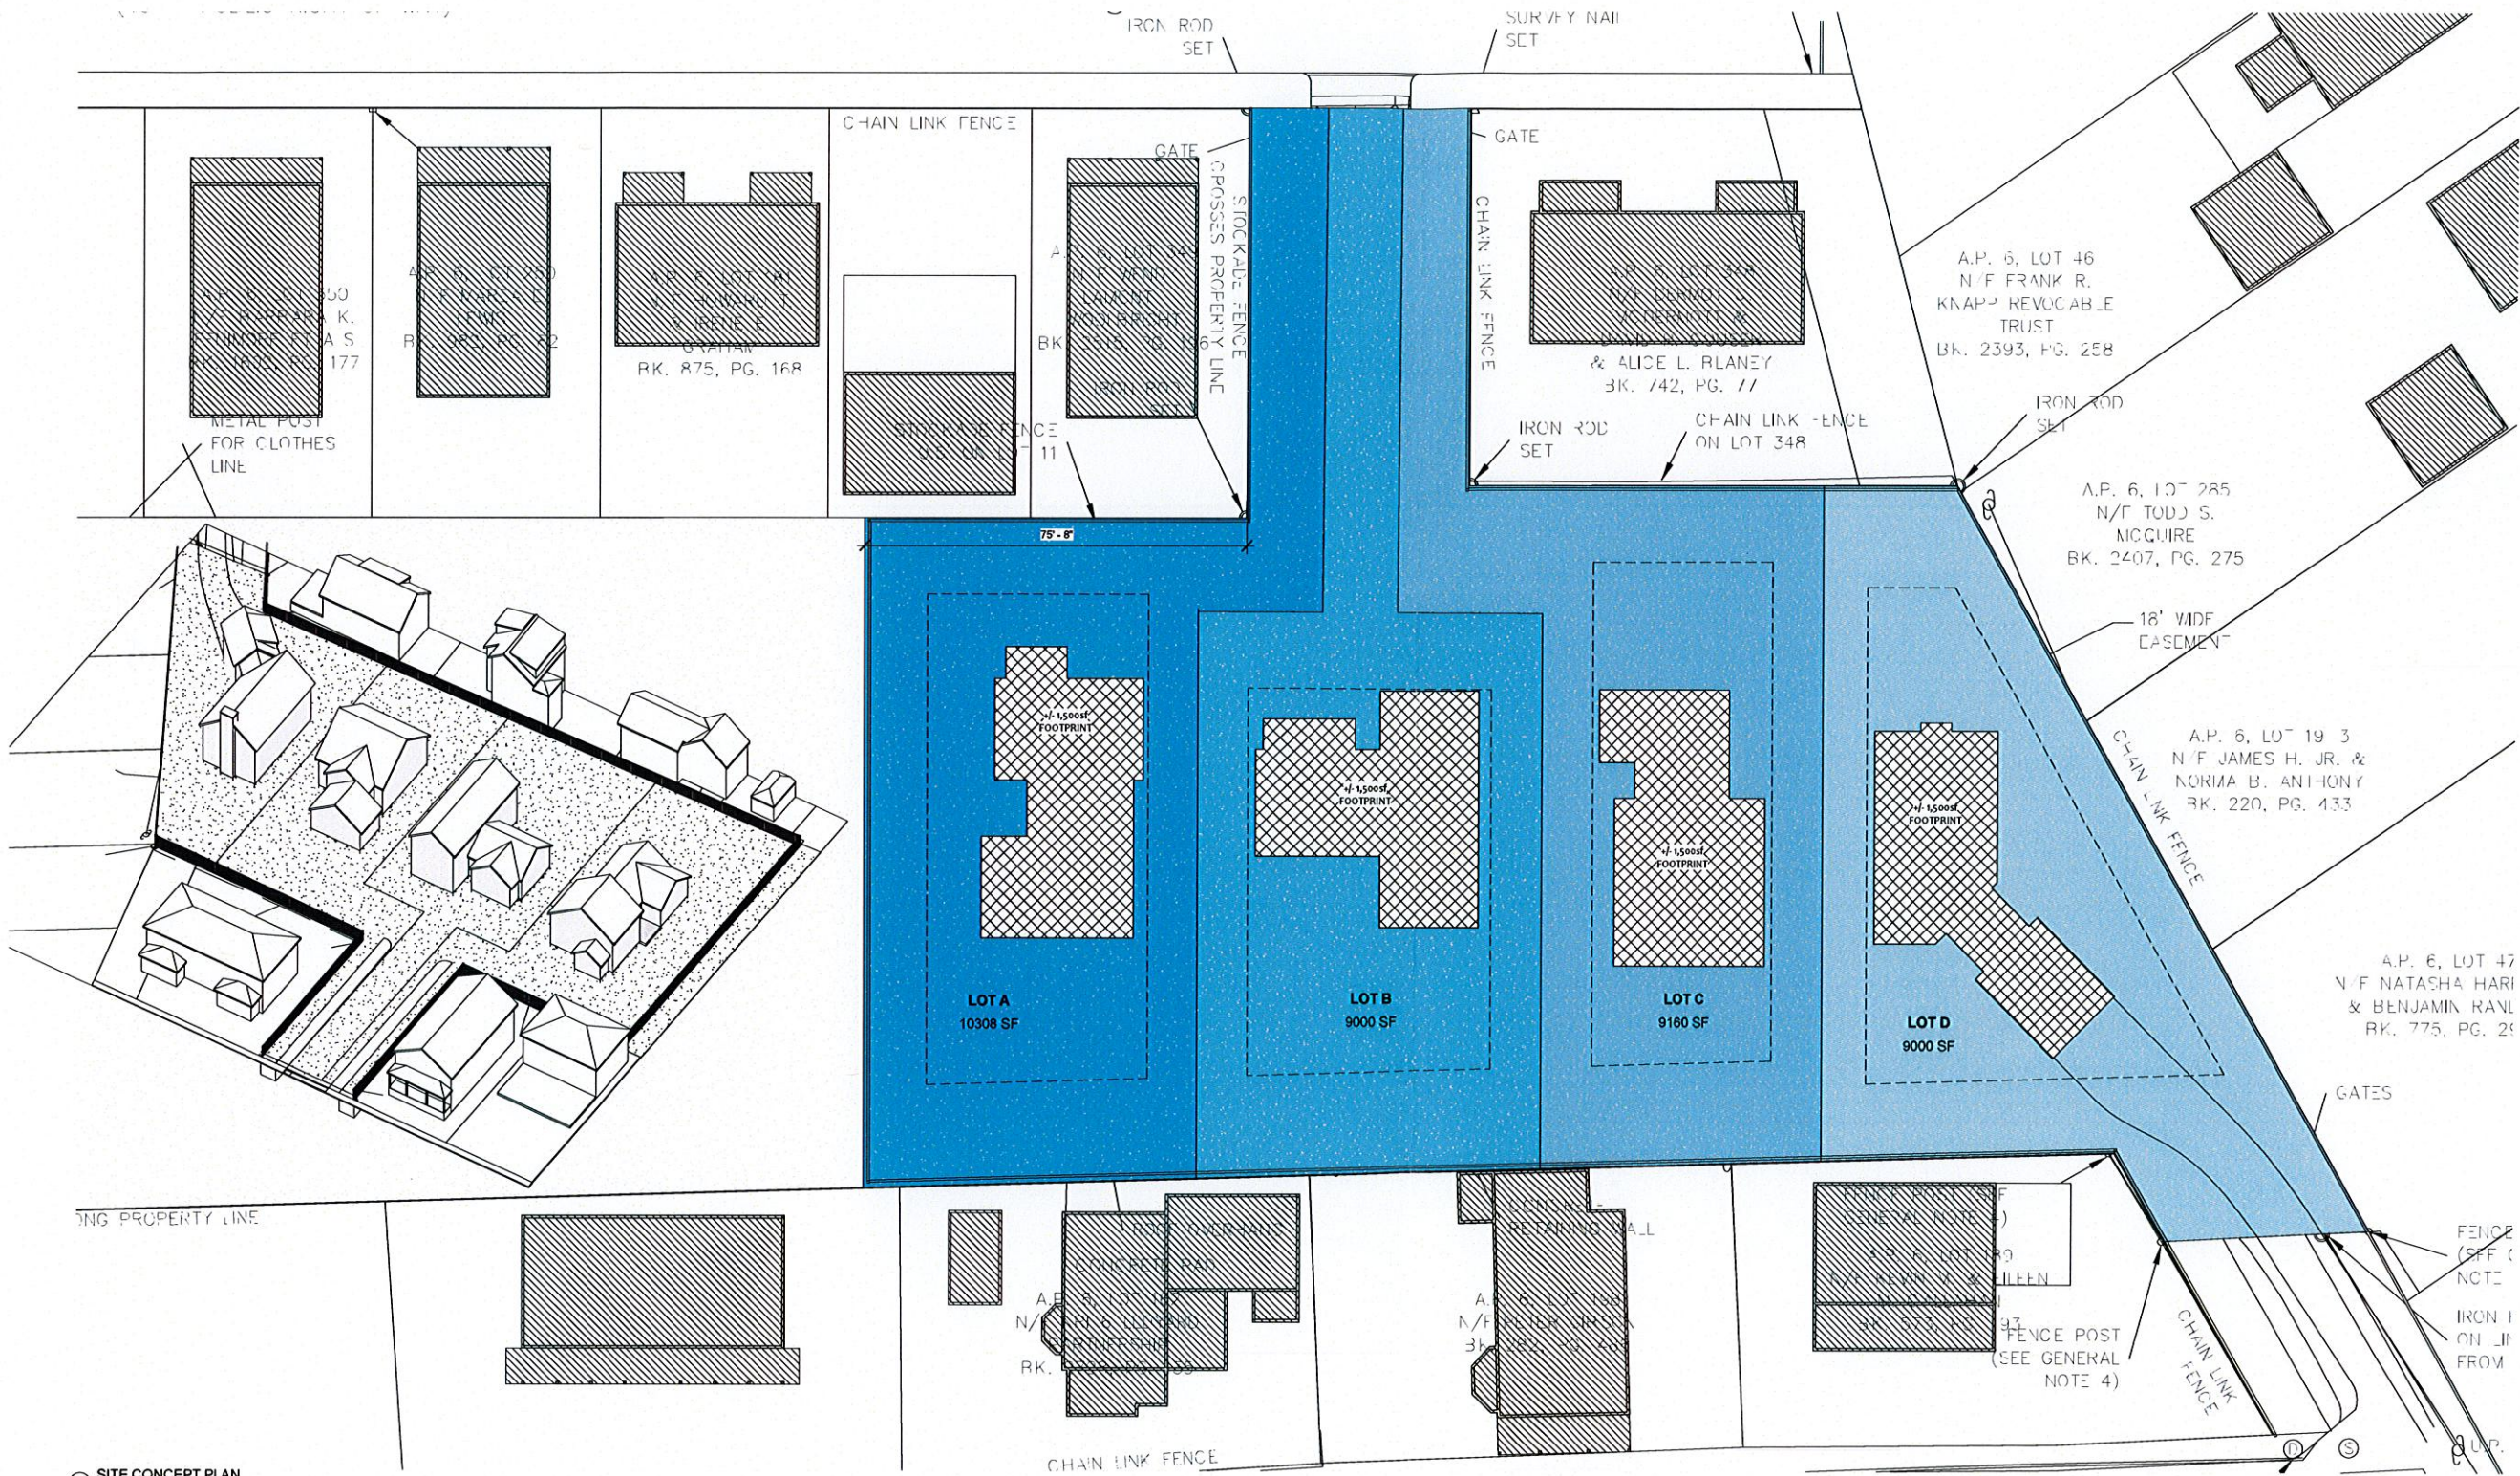

① SITE CONCEPT PLAN
1/16" = 1'-0"