
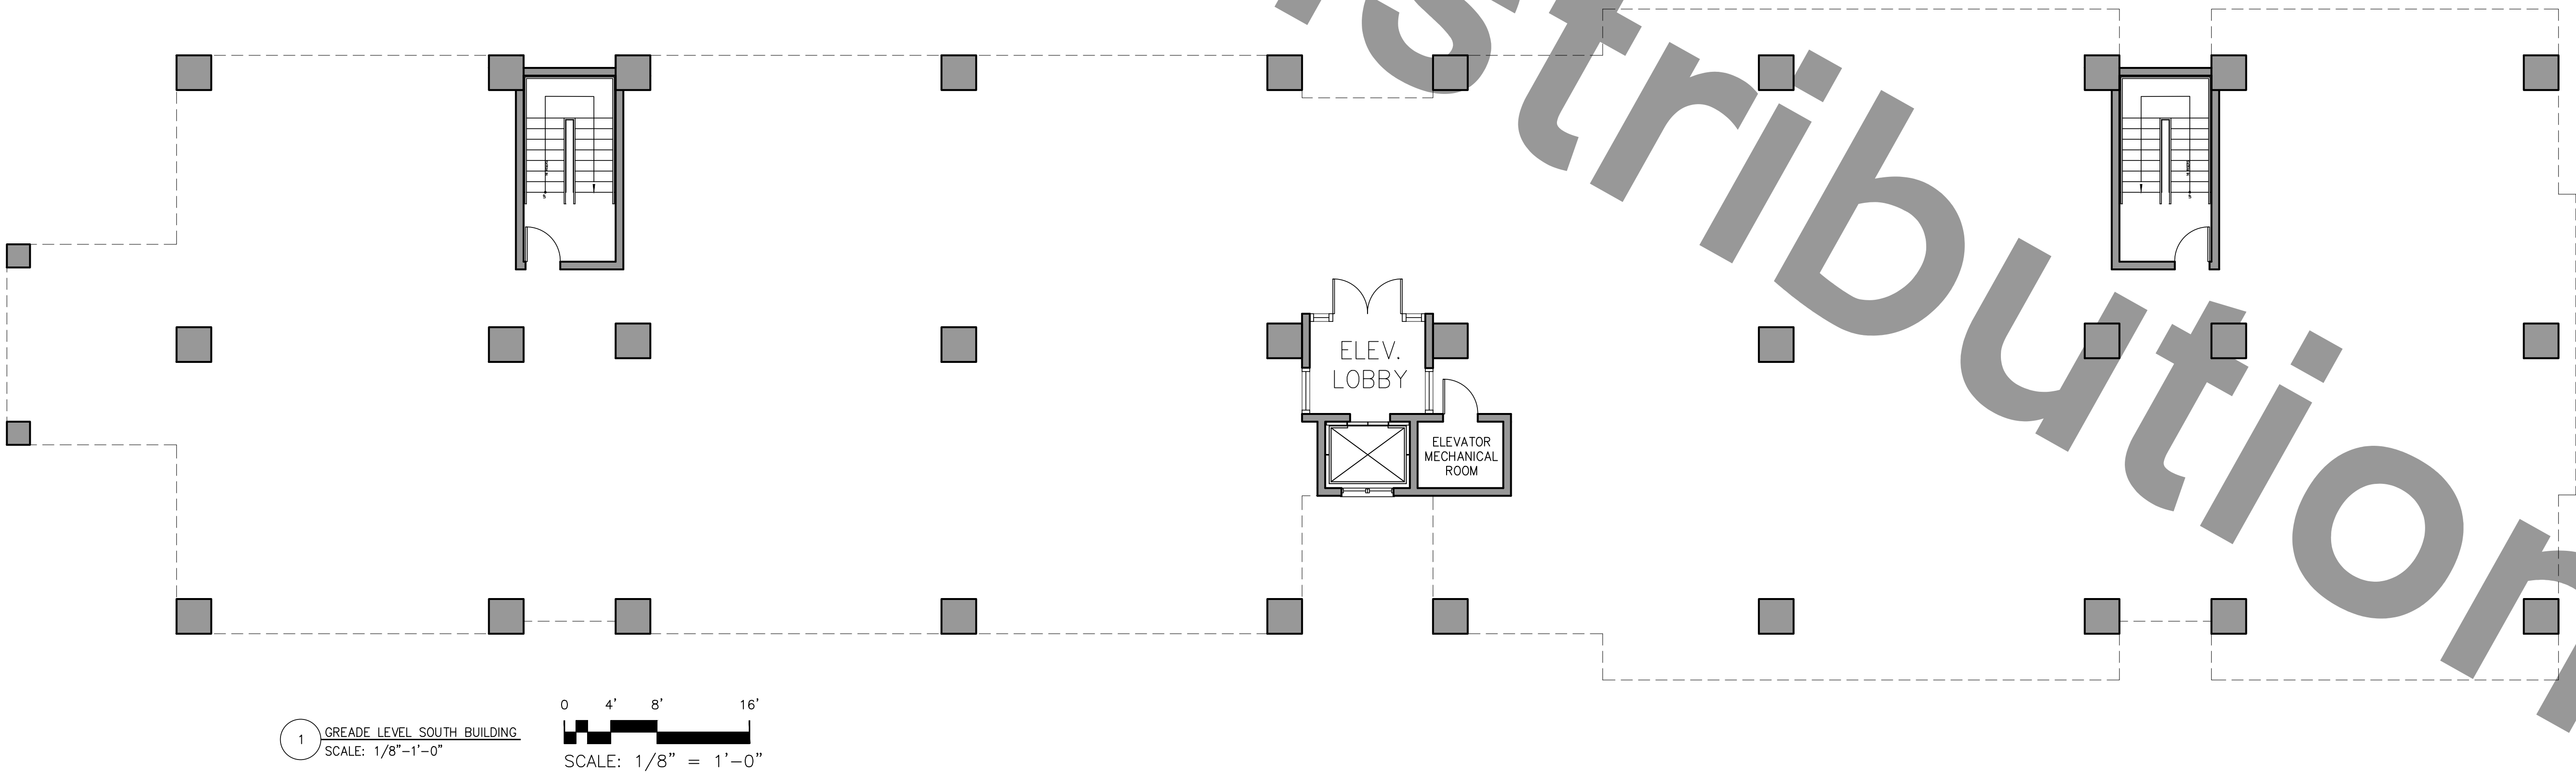



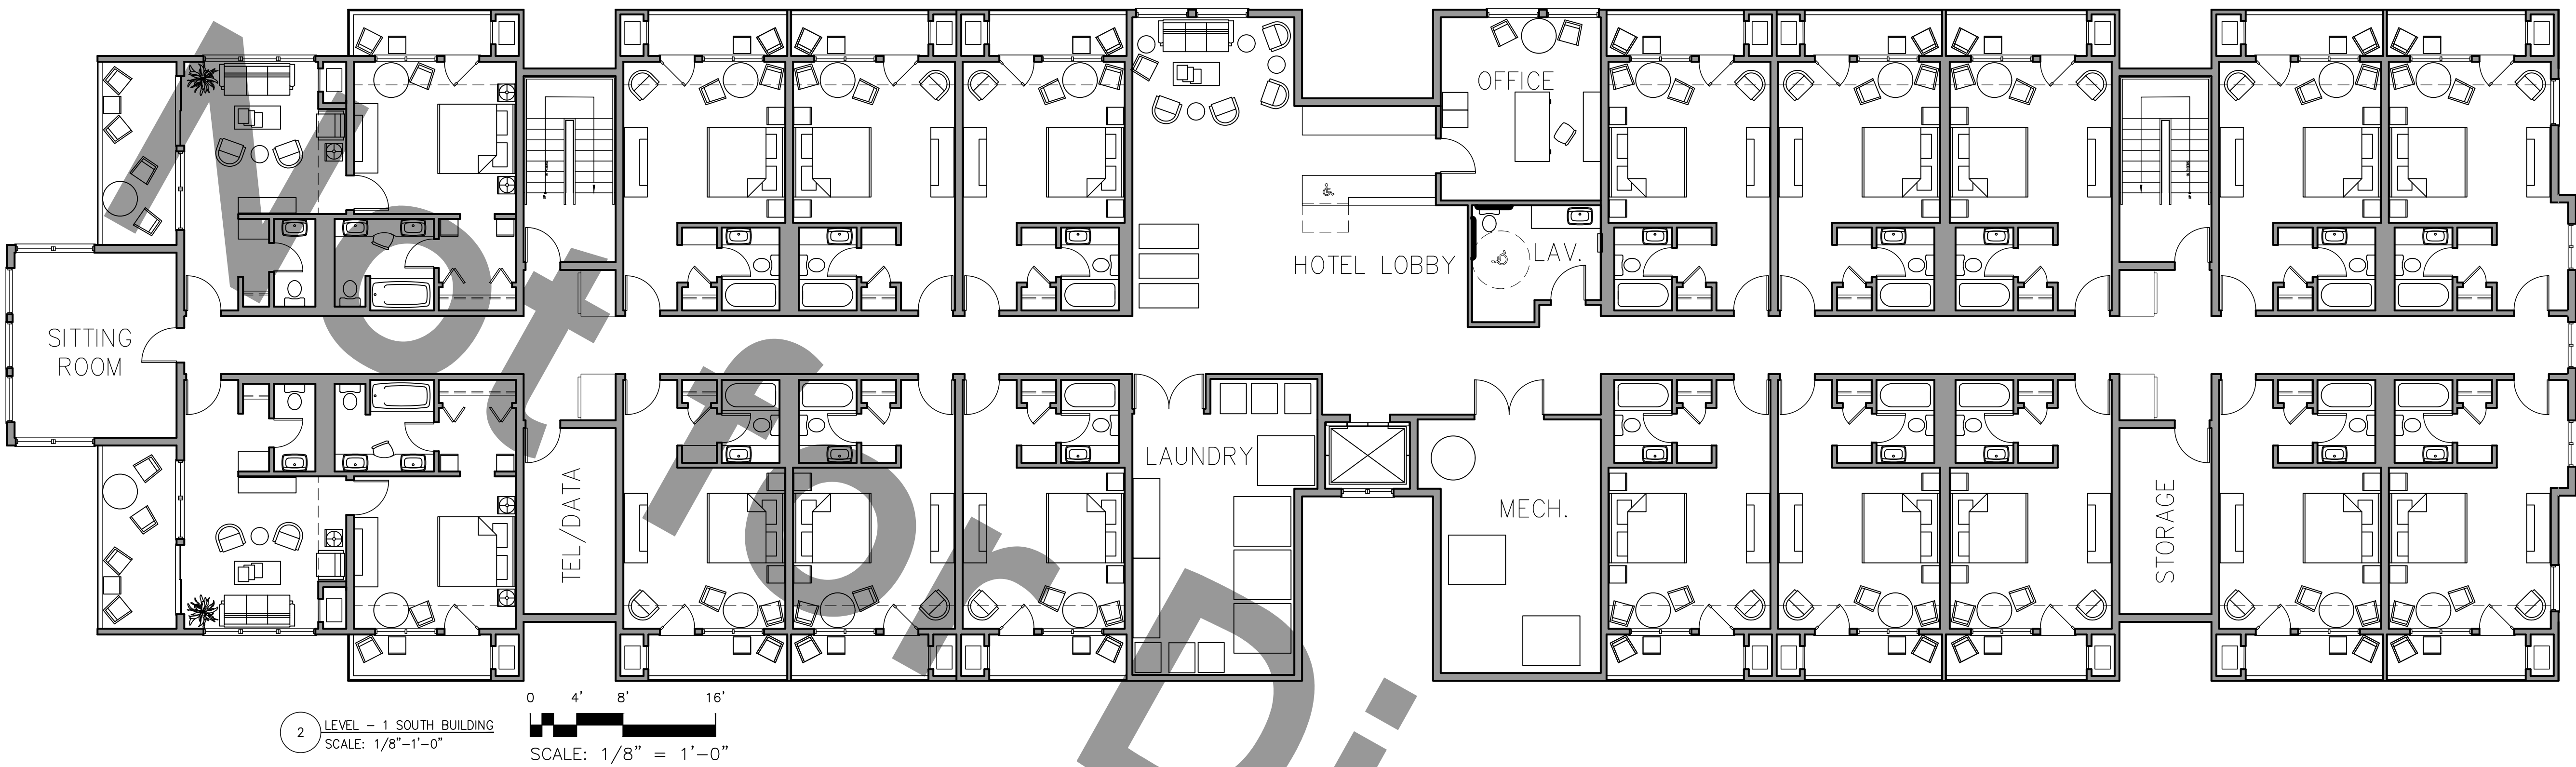


ARCHITECTURAL DRAWINGS, SPECIFICATIONS, ELECTRONIC DATA, AND OTHER DOCUMENTS IN RESPECT TO THIS PROJECT ARE THE INSTRUMENTS OF SERVICE FOR NEWPORT ARCHITECTURE, LLC (NPA) AND THEIR CONSULTANTS. THE ARCHITECT RETAINS ALL RIGHTS TO THE DRAWINGS OWNERSHIP AND USAGE. Monday, April 15, 2019 1:58:46 PM F:\Projects\Waites Wharf\Waites Wharf-concept-Plans-4-15-2019.dwg

NewPort Architecture, LLC
P. O. BOX 1142, 38 LEDGE ROAD
NEWPORT, RI 02840
401.846.0776
nparch.com

25 WAITES WHARF
NEWPORT, RHODE ISLAND 02840

PHASE:	CONCEPT PLAN
STATUS:	100%
ISSUE DATE:	4/15/2019
PROJECT NO.:	-
DESCRIPTION:	

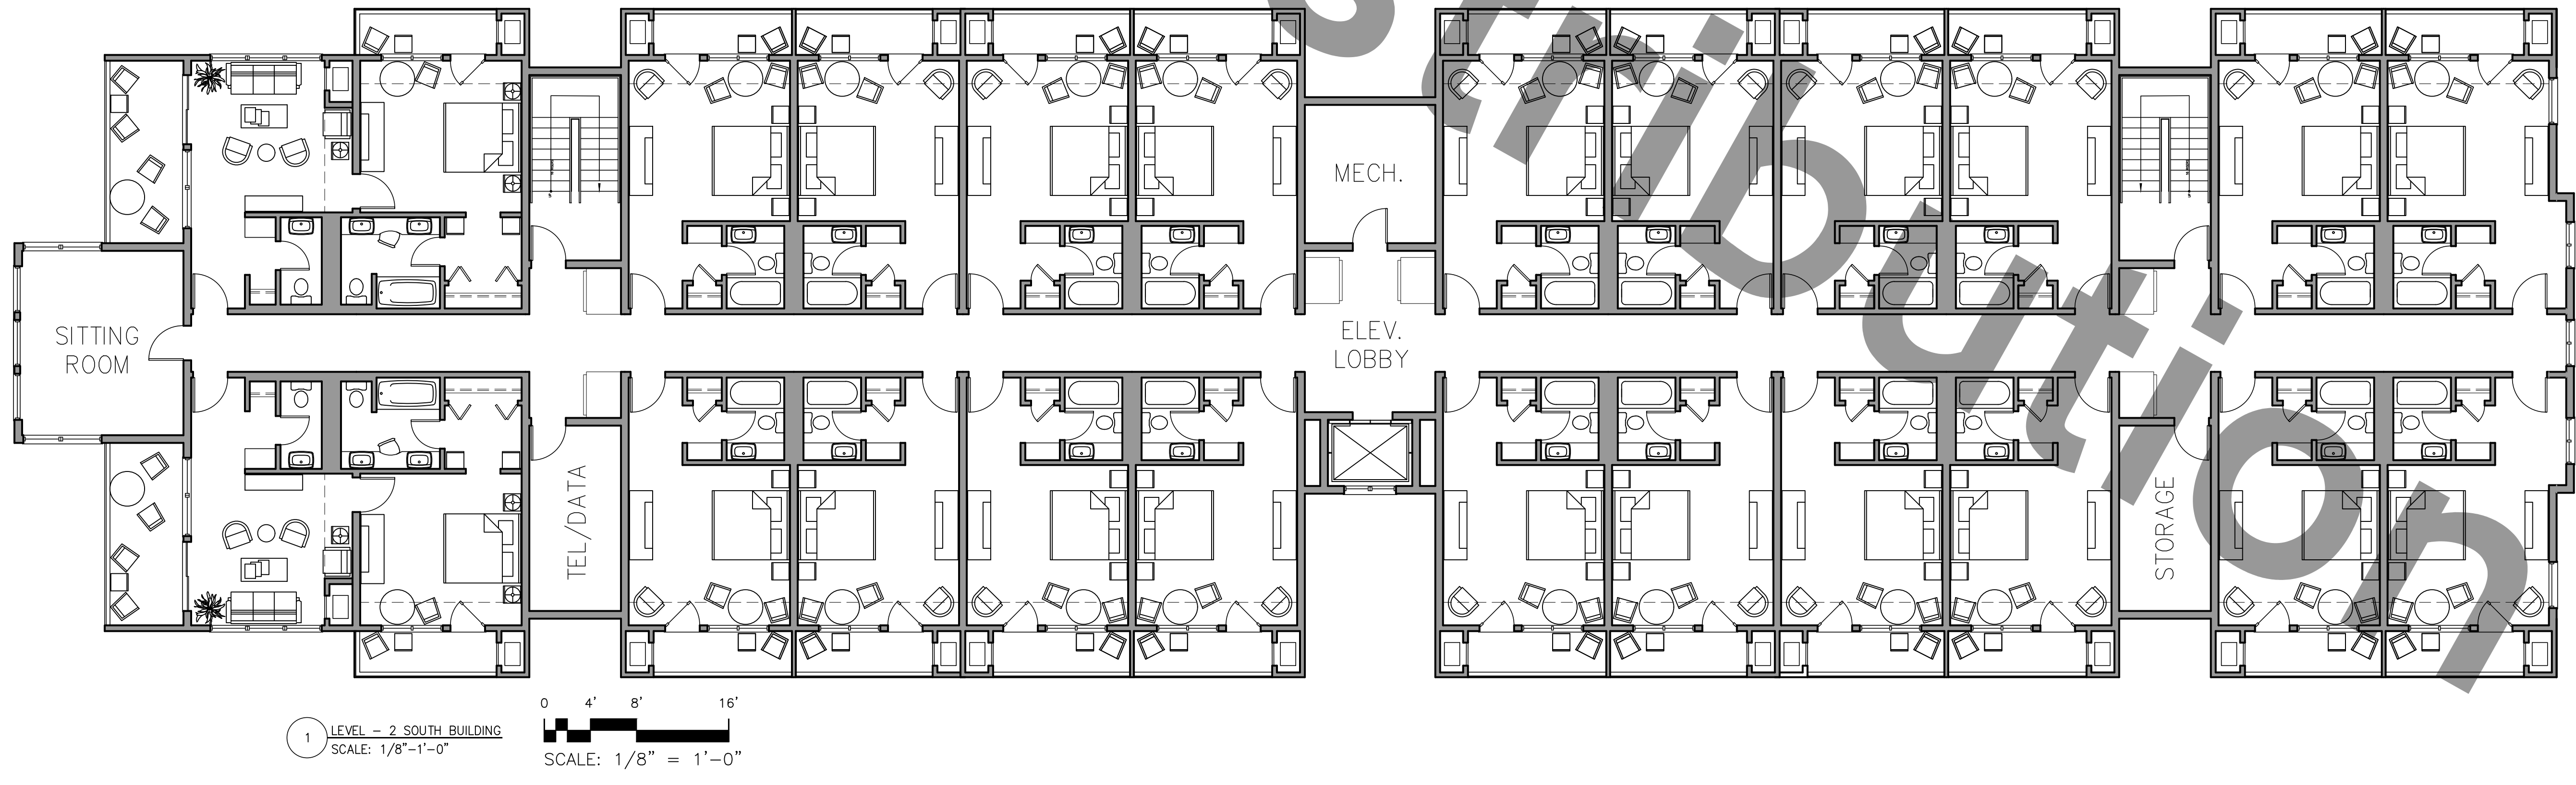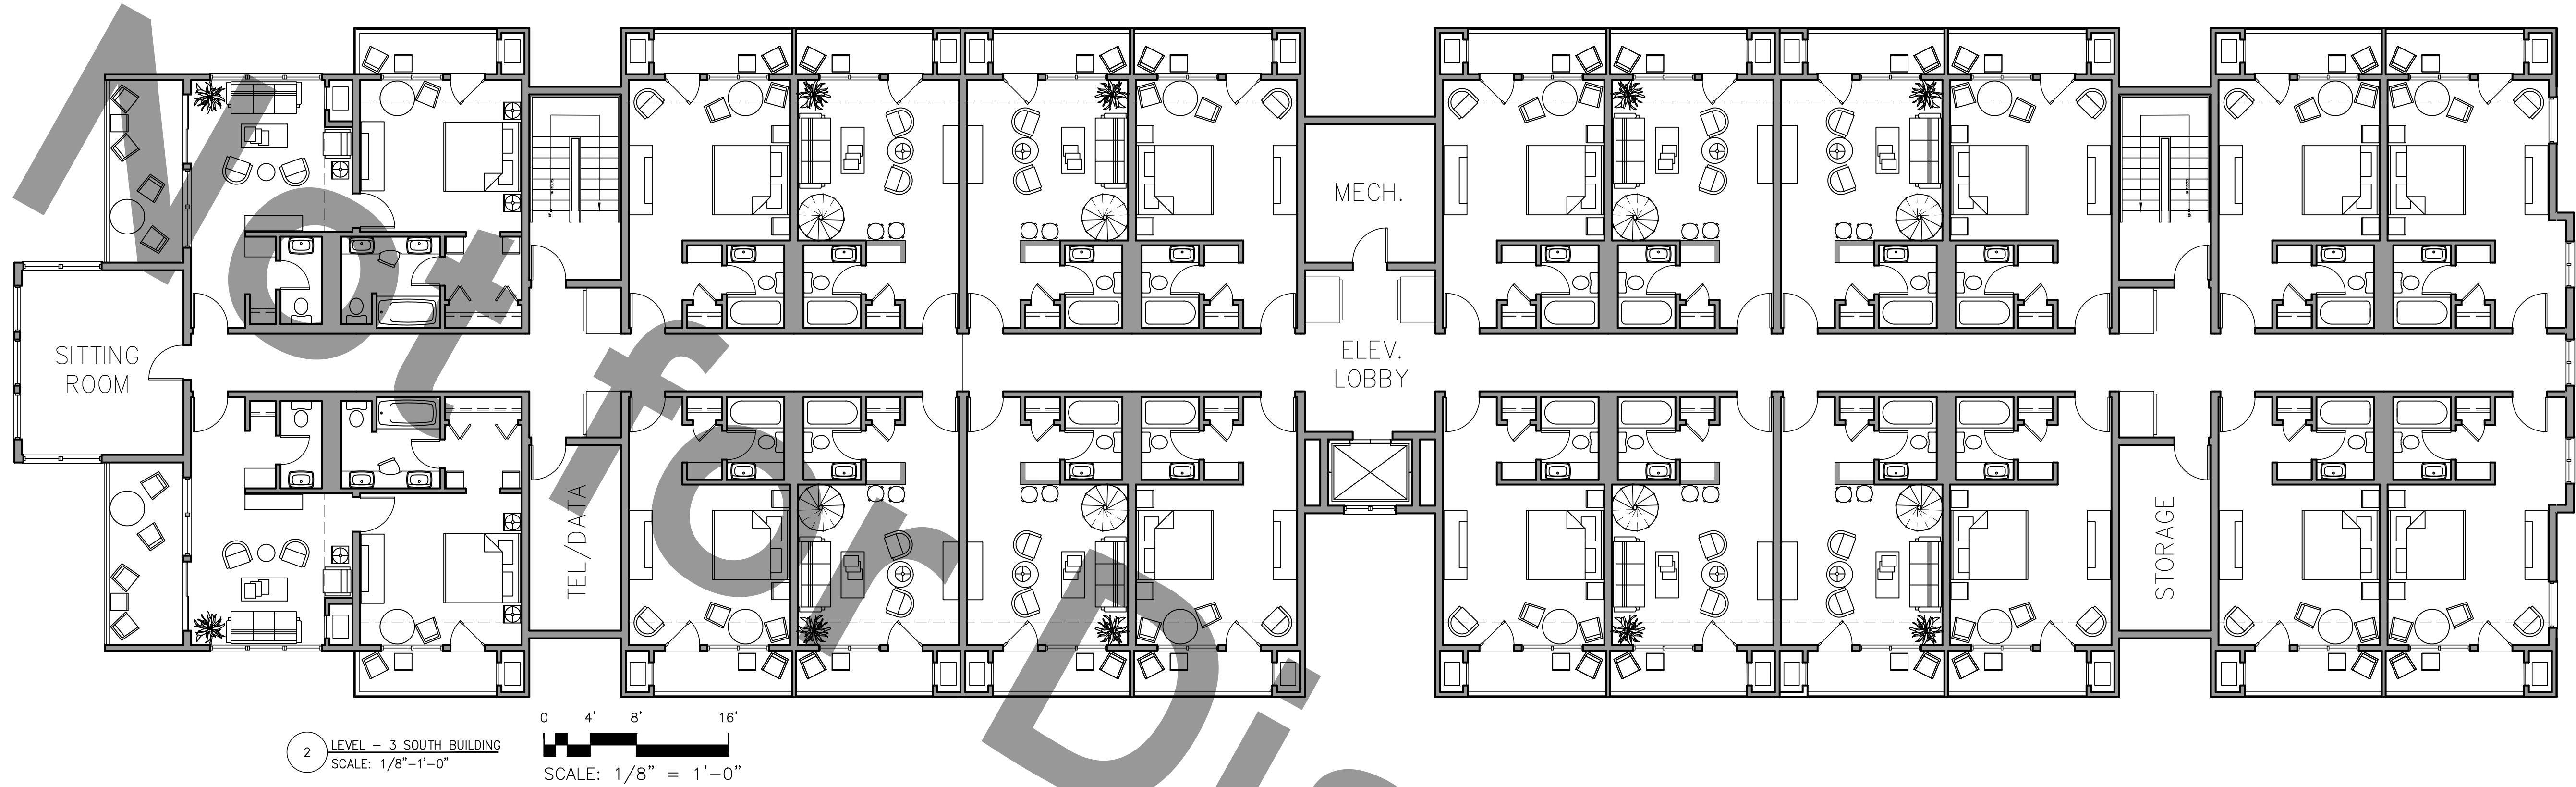


ARCHITECTURAL DRAWINGS, SPECIFICATIONS, ELECTRONIC DATA, AND OTHER DOCUMENTS IN RESPECT TO THIS PROJECT ARE THE INSTRUMENTS OF SERVICE FOR NEWPORT ARCHITECTURE, LLC (NPA) AND THEIR CONSULTANTS. THE ARCHITECT RETAINS ALL RIGHTS TO THE DRAWINGS OWNERSHIP AND USAGE. Monday, April 15, 2019 1:38:52 PM F:\Projects\Waites Wharf\concept-plans-4-15-2019.dwg

NewPort Architecture, LLC
P. O. BOX 1142, 38 LEDGE ROAD
NEWPORT, RI 02840
401.846.0776
nparch.com


25 WAITES WHARF
NEWPORT, RHODE ISLAND 02840

PHASE:	CONCEPT PLAN
STATUS:	100%
ISSUE DATE:	4/15/2019
PROJECT NO.:	-
DESCRIPTION:	-

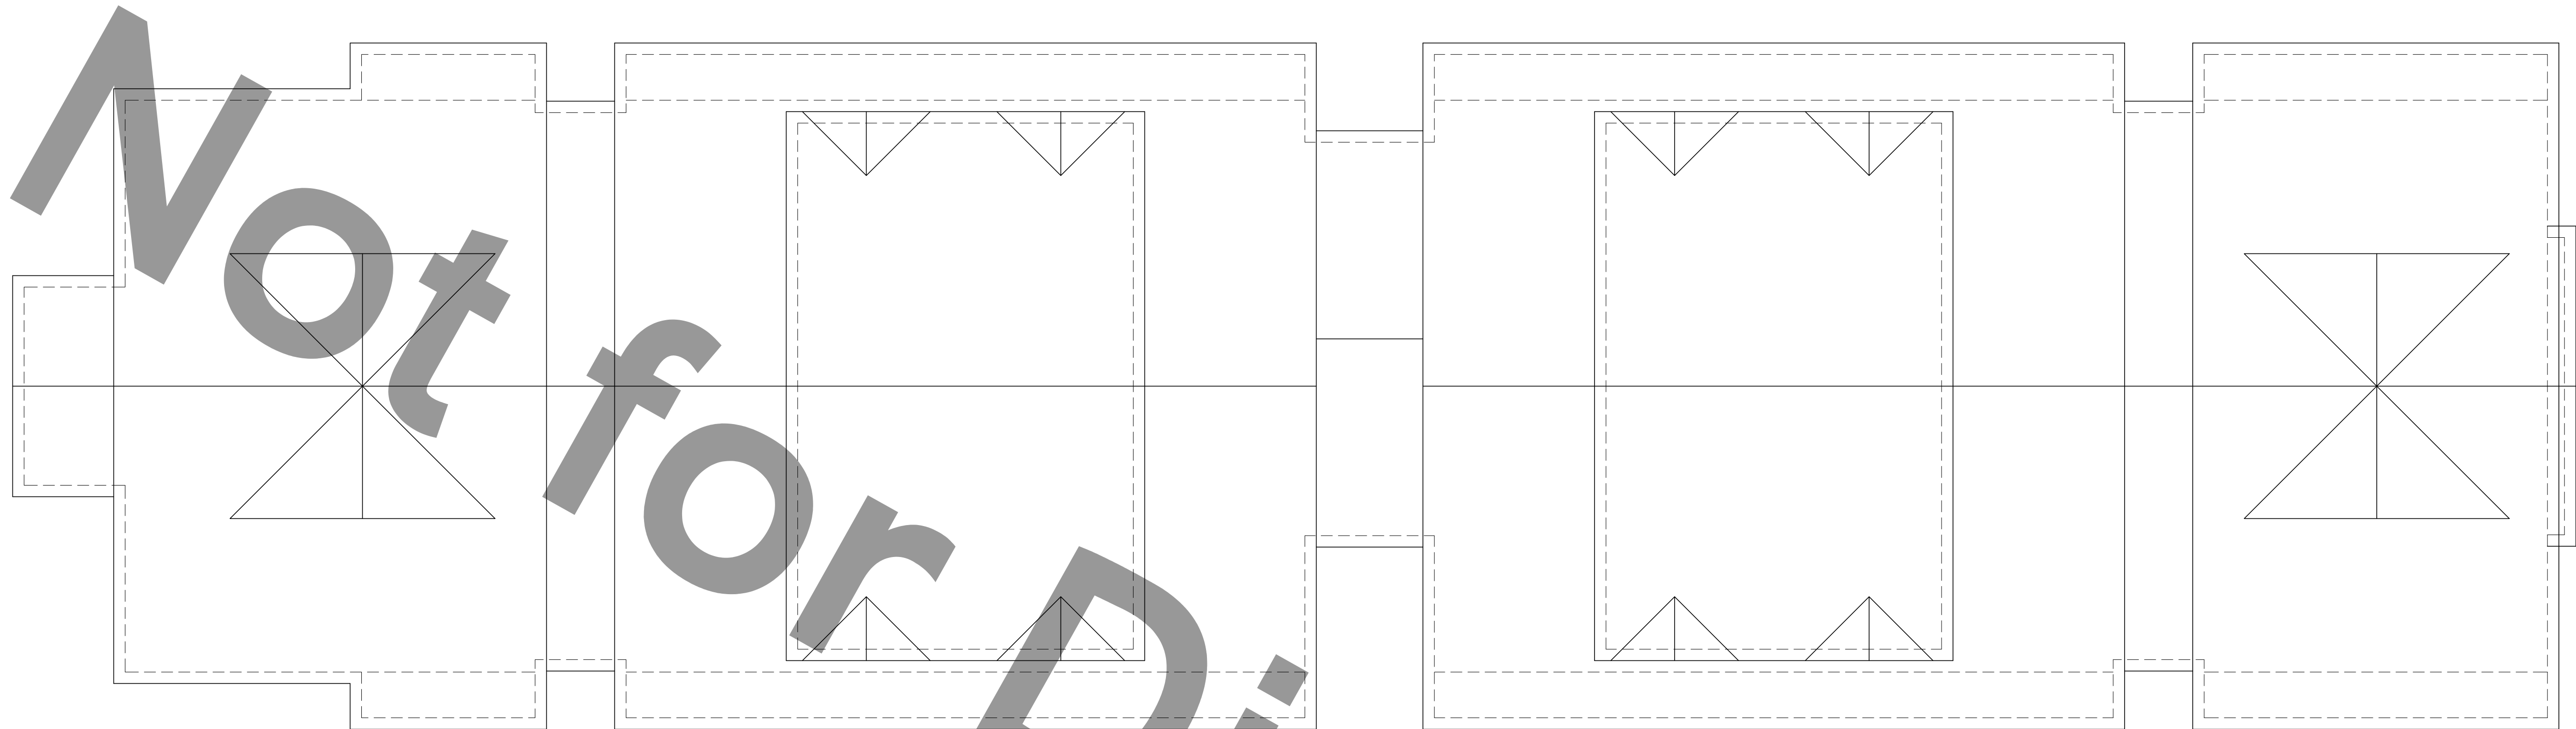

2 ROOF SOUTH BUILDING
SCALE: 1/8"=1'-0"

0 4' 8' 16'
SCALE: 1/8" = 1'-0"

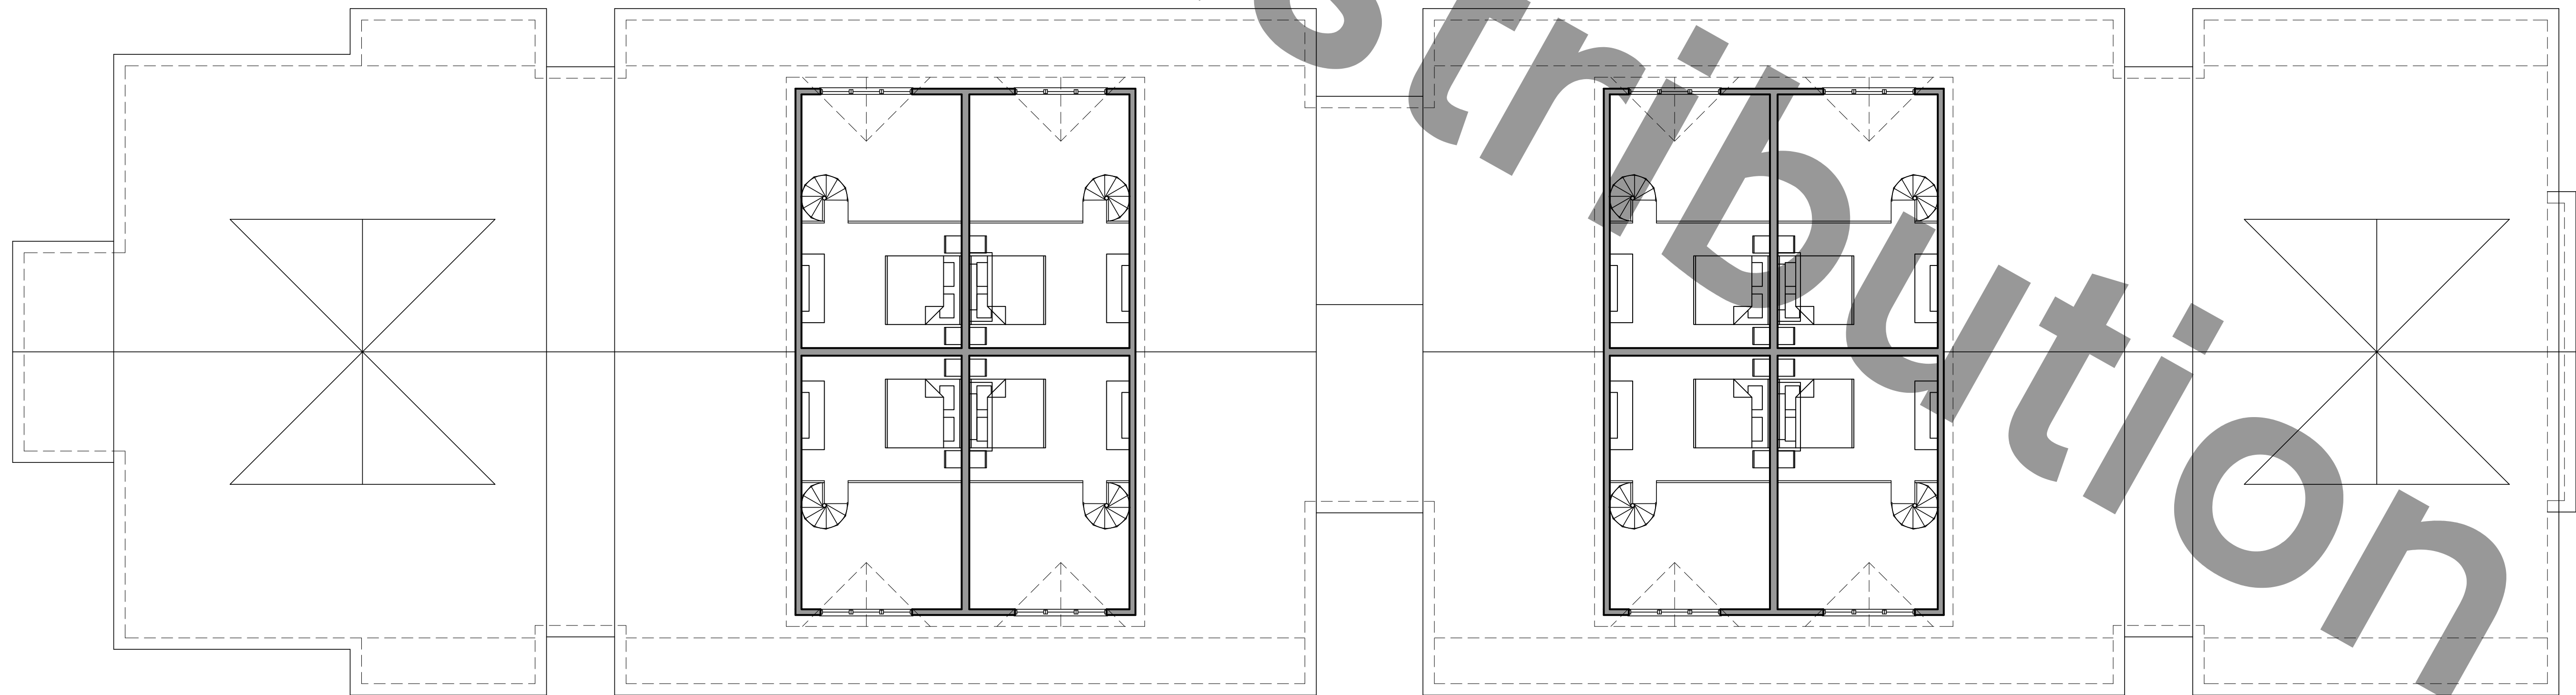

1 LEVEL - 3 LOFT SOUTH BUILDING
SCALE: 1/8"=1'-0"

0 4' 8' 16'
SCALE: 1/8" = 1'-0"



NewPort Architecture, LLC
P. O. BOX 1142, 38 LEDGE ROAD
NEWPORT, RI 02840
401.846.0776
nptarch.com

25 WAITES WHARF
NEWPORT, RHODE ISLAND 02840

PHASE: CONCEPT PLAN
STATUS: 100%
ISSUE DATE: 4/15/2019
PROJECT NO.: -
DESCRIPTION: -




1 SOUTH ELEVATION 3 LEVELS
SCALE: 3/32"=1'-0"




2 WEST ELEVATION 3 LEVELS
SCALE: 3/32"=1'-0"



3 EAST ELEVATION 3 LEVELS
SCALE: 3/32"=1'-0"

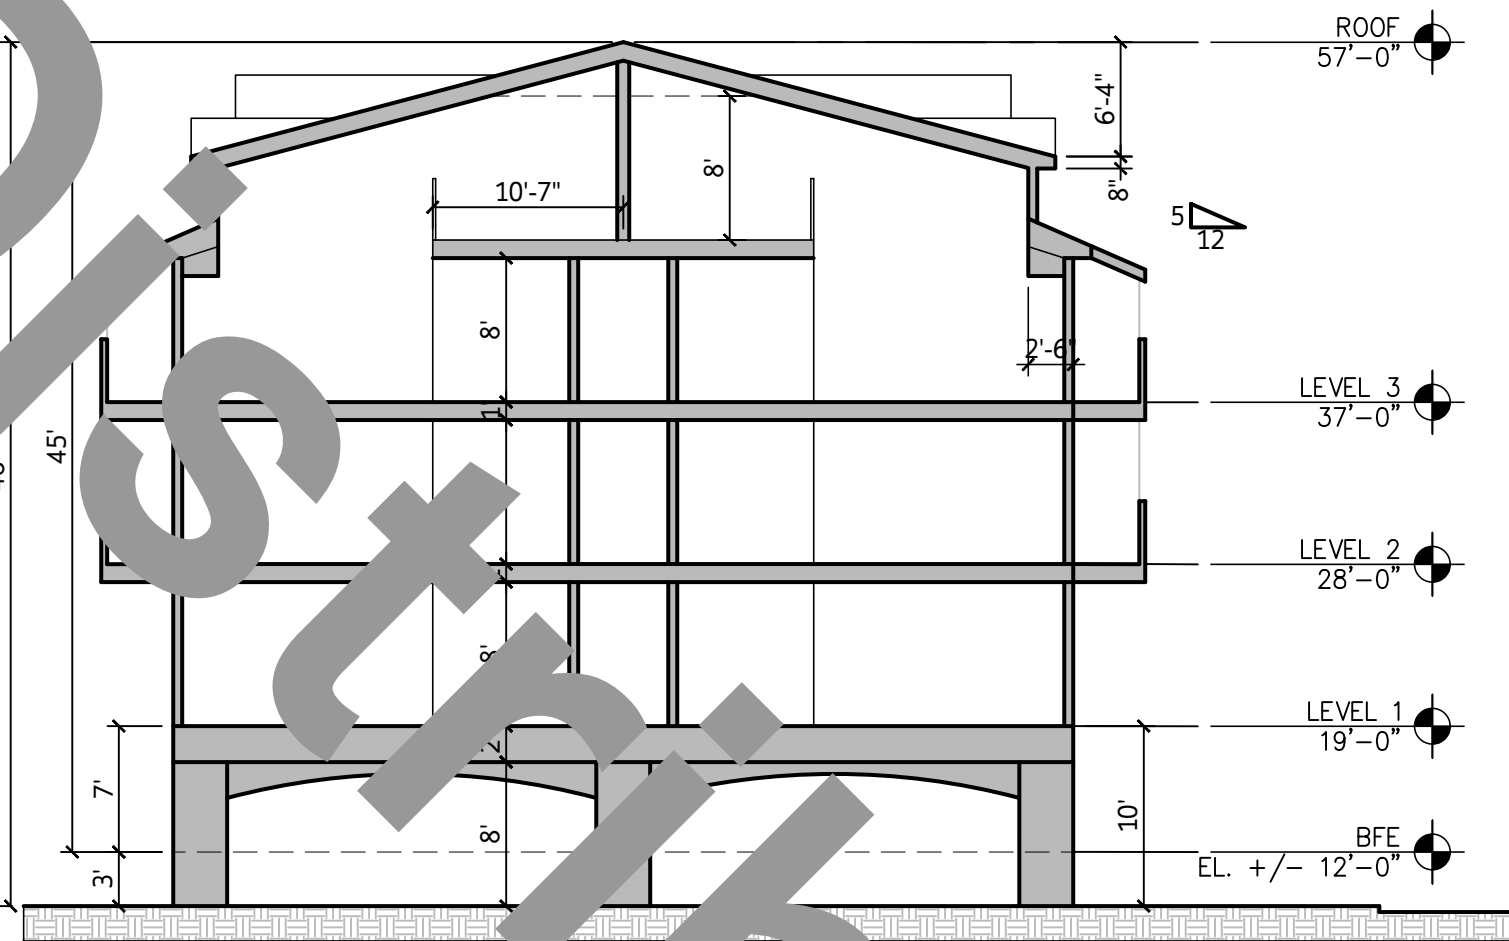

5 TYPICAL BUILDING SECTION 3 LEVELS
SCALE: 3/32"=1'-0"

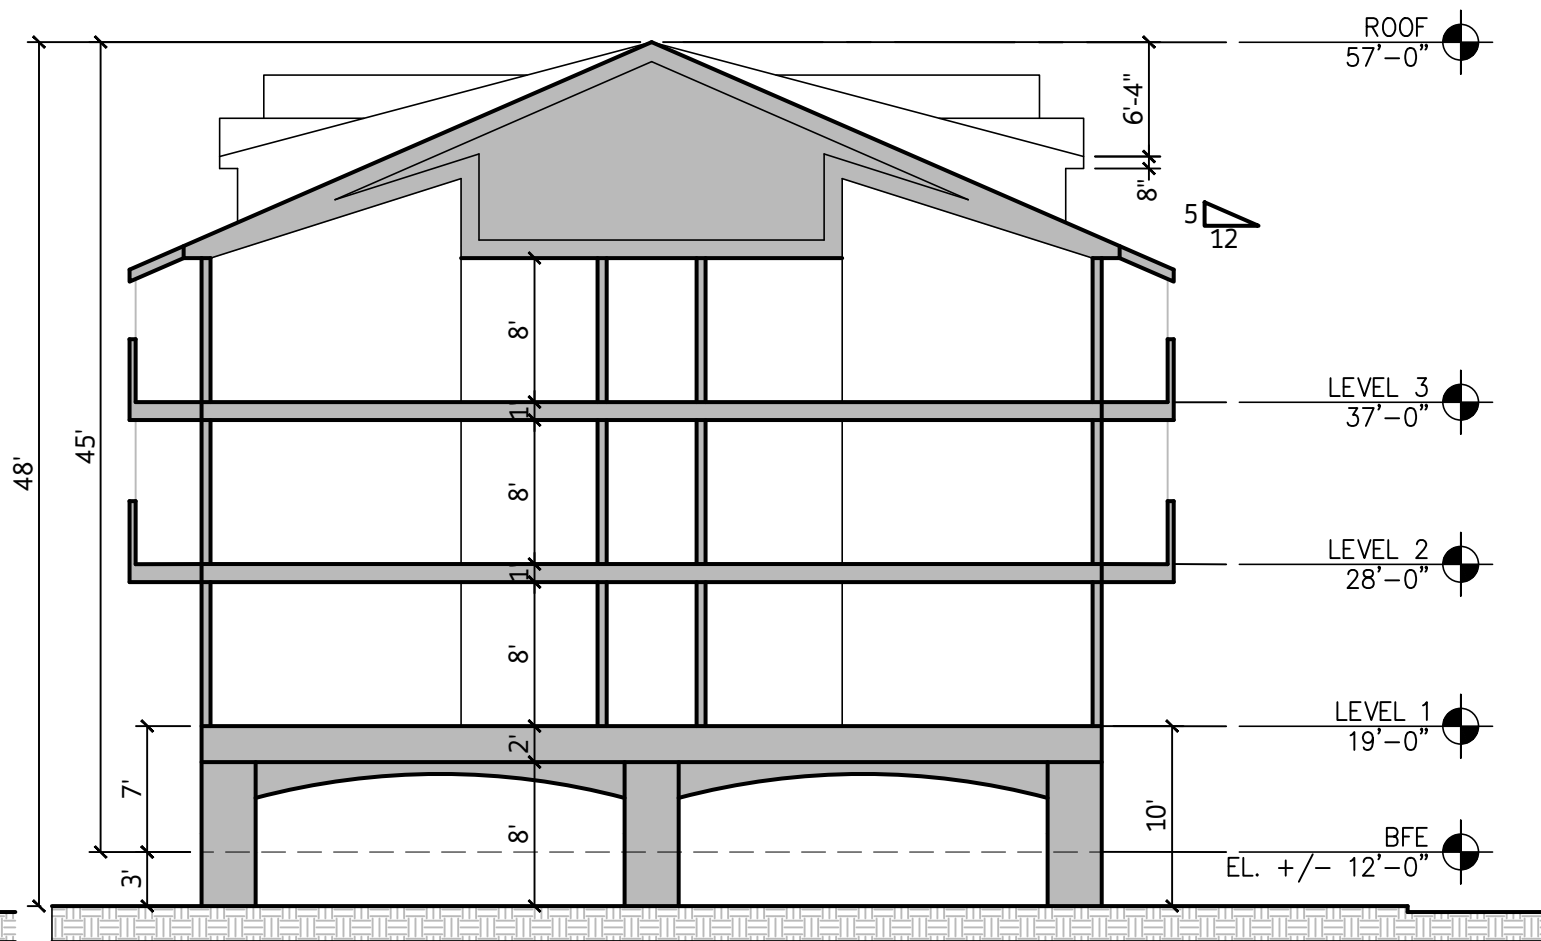

6 TYPICAL BUILDING SECTION 3 LEVELS
SCALE: 3/32"=1'-0"




4 NORTH ELEVATION 3 LEVELS
SCALE: 3/32"=1'-0"

ARCHITECTURAL DRAWINGS, SPECIFICATIONS, ELECTRONIC DATA, AND OTHER DOCUMENTS IN RESPECT TO THIS PROJECT ARE THE INSTRUMENTS OF SERVICE FOR NEWPORT ARCHITECTURE, LLC (NPA) AND THEIR CONSULTANTS. THE ARCHITECT RETAINS ALL RIGHTS TO THE DRAWINGS OWNERSHIP AND USAGE. Monday, April 15, 2019 1:39:00 PM F:\Projects\Waite's Wharf\Concept-Plans-4-15-2019.dwg


NewPort Architecture, LLC
P. O. BOX 1142, 38 LEDGE ROAD
NEWPORT, RI 02840
401.846.0776
nptarch.com

25 WAITES WHARF
NEWPORT, RHODE ISLAND 02840


PHASE:	CONCEPT PLAN
STATUS:	100%
ISSUE DATE:	4/15/2019
PROJECT NO.:	-
DESCRIPTION:	-

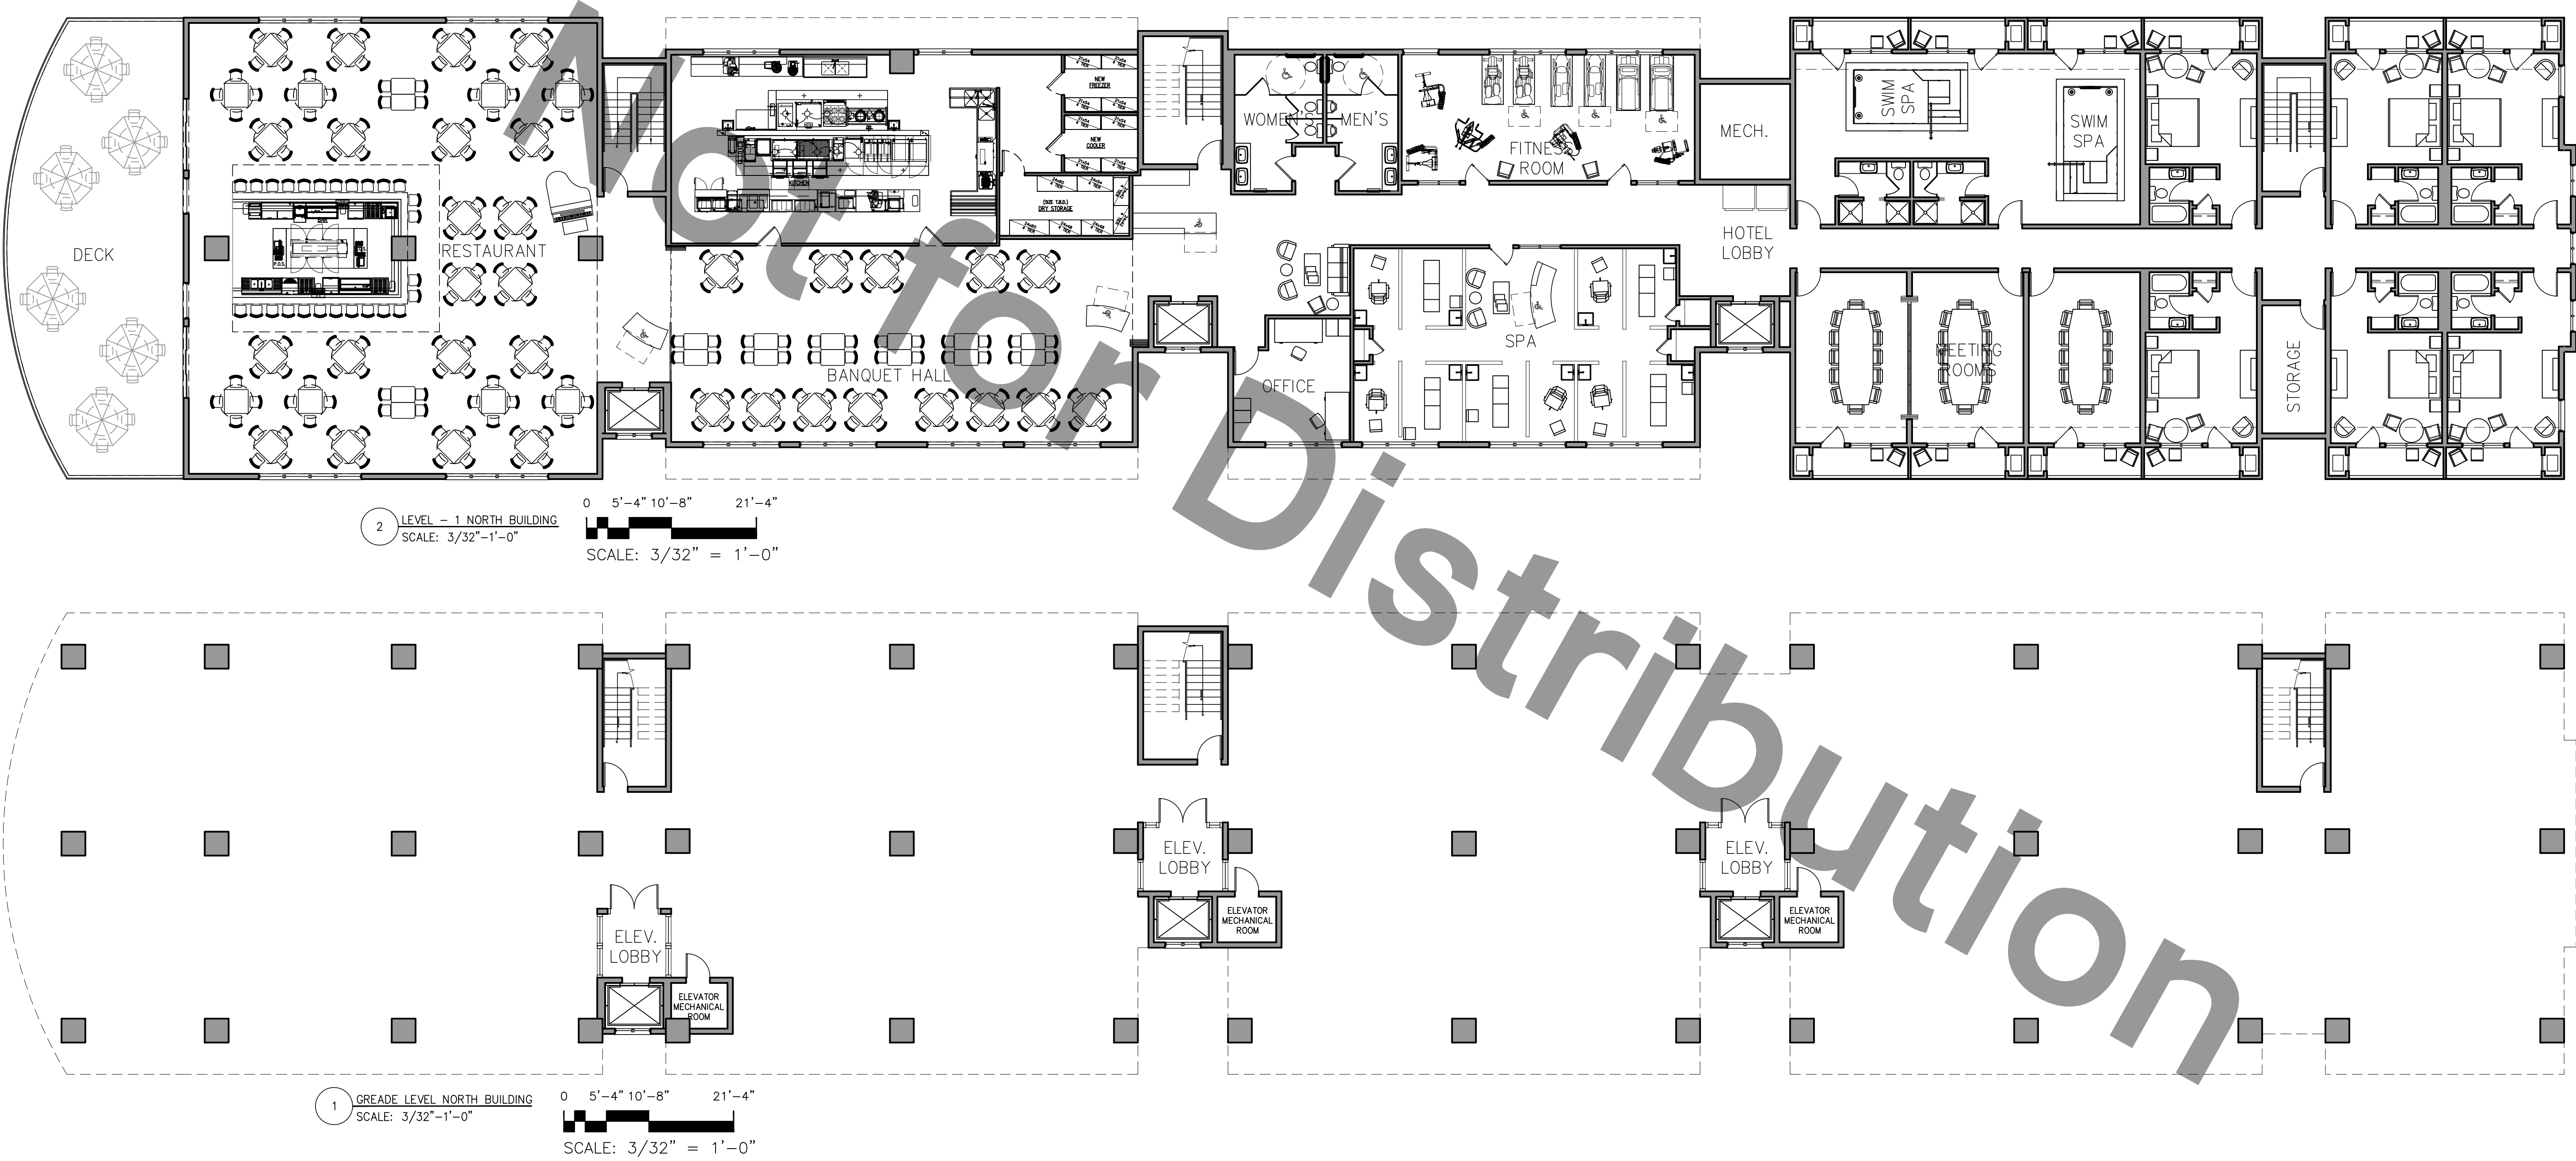

ARCHITECTURAL DRAWINGS, SPECIFICATIONS, ELECTRONIC DATA, AND OTHER DOCUMENTS IN RESPECT TO THIS PROJECT ARE THE INSTRUMENTS OF SERVICE FOR NEWPORT ARCHITECTURE, LLC (NPA) AND THEIR CONSULTANTS. THE ARCHITECT RETAINS ALL RIGHTS TO THE DRAWINGS OWNERSHIP AND USAGE. Monday, April 15, 2019 1:59:53 PM F:\Projects\Waite's Wharf\Concept\Plans-4-15-2019.dwg

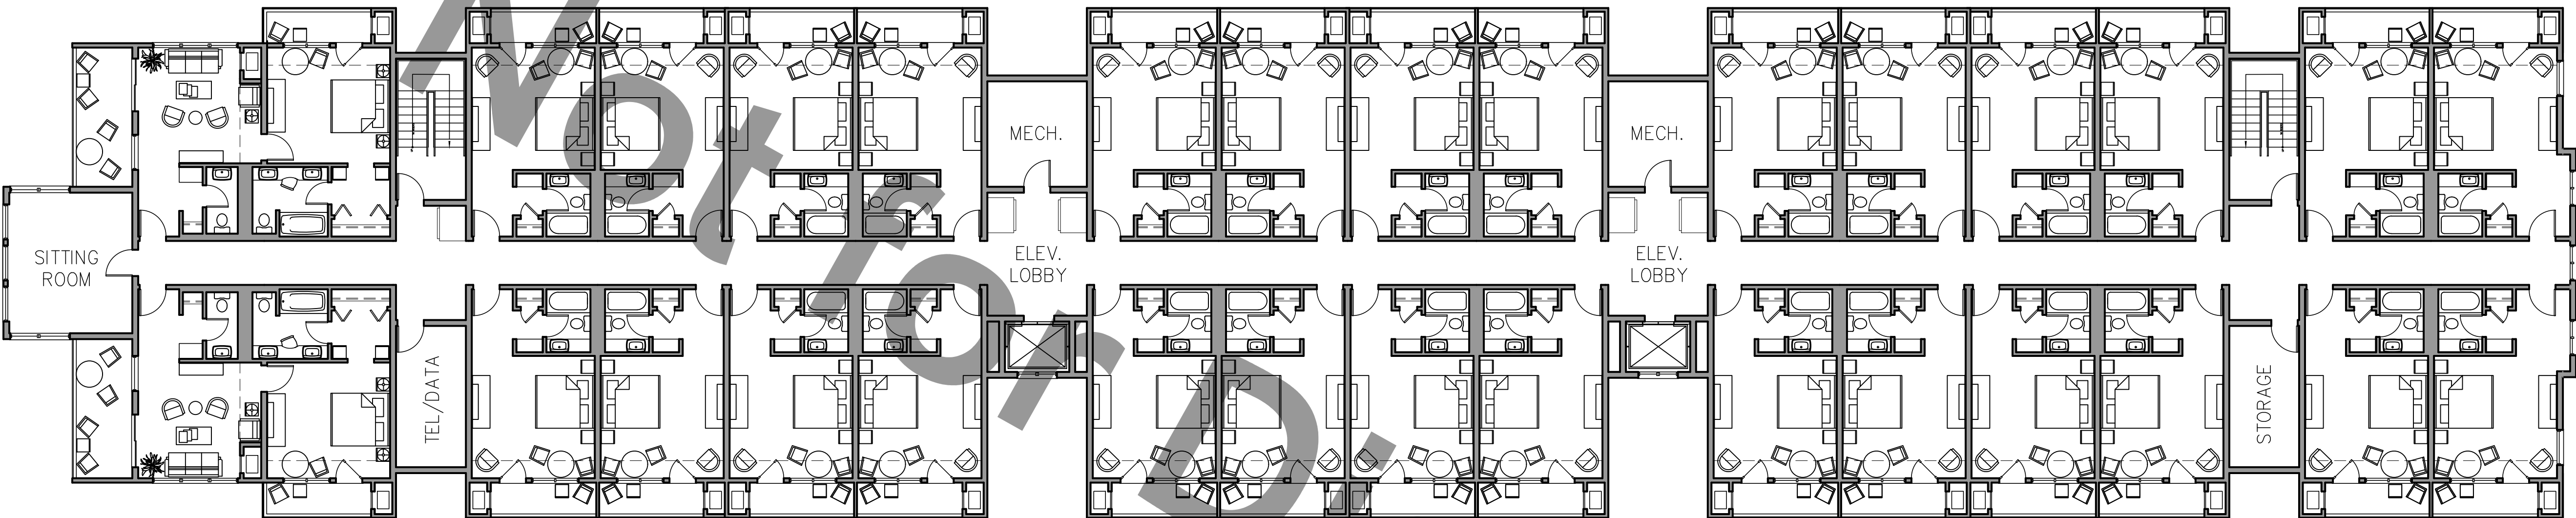

2 LEVEL - 3 NORTH BUILDING
SCALE: 3/32" = 1'-0"

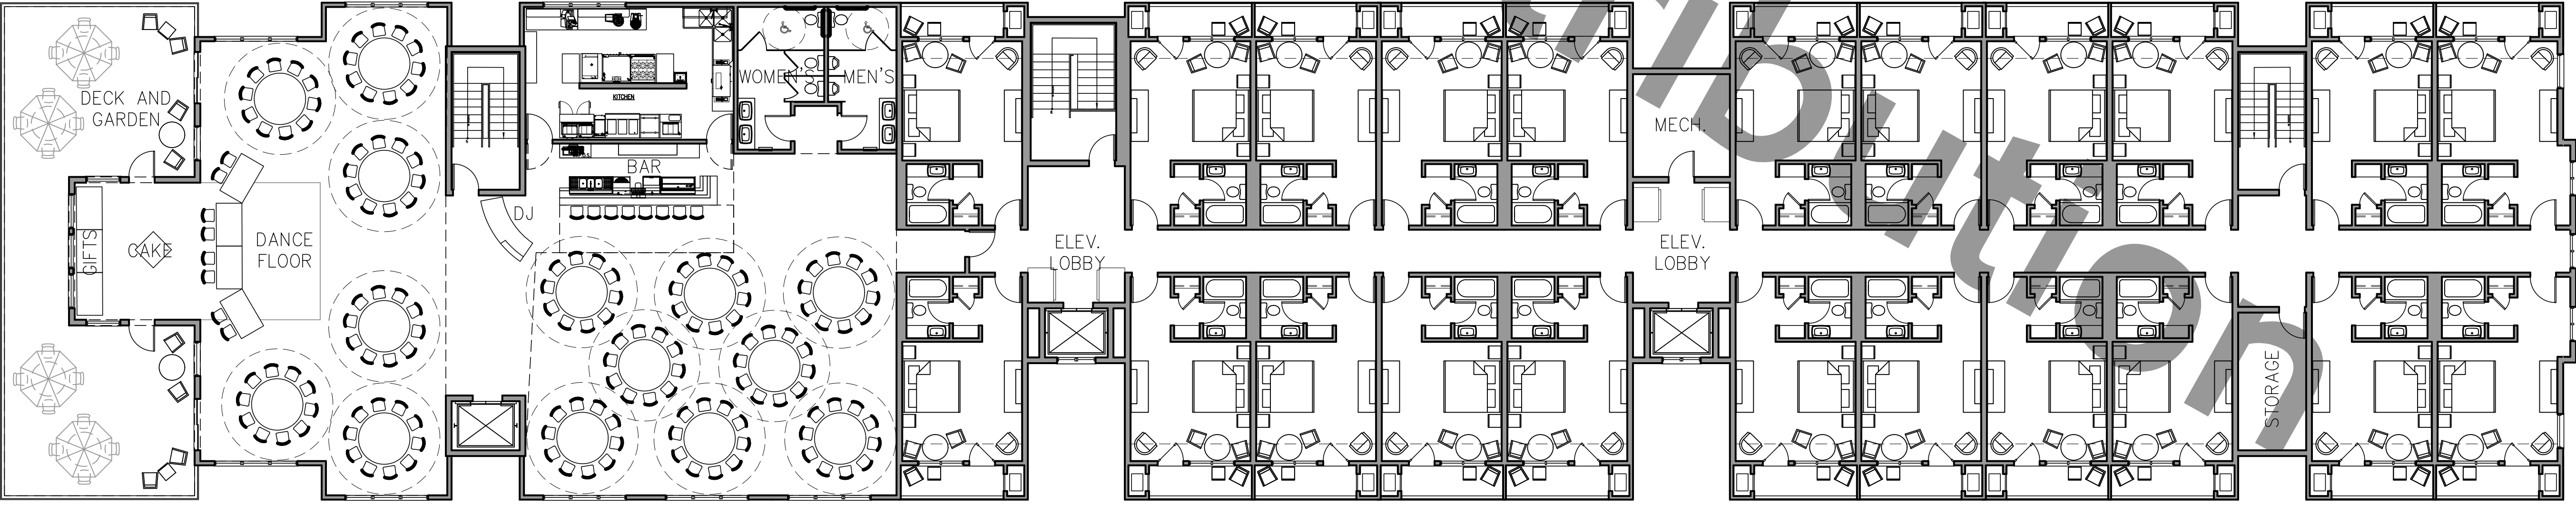

1 LEVEL - 2 NORTH BUILDING
SCALE: 3/32" = 1'-0"


ARCHITECTURAL DRAWINGS, SPECIFICATIONS, ELECTRONIC DATA, AND OTHER DOCUMENTS IN RESPECT TO THIS PROJECT ARE THE INSTRUMENTS OF SERVICE FOR NEWPORT ARCHITECTURE, LLC (NPA) AND THEIR CONSULTANTS. THE ARCHITECT RETAINS ALL RIGHTS TO THE DRAWINGS OWNERSHIP AND USAGE. Monday, April 15, 2013 1:39:07 PM F:\Projects\Waites Wharf\NPA\Waites Wharf-concept-Plans-4-15-2013.dwg



NewPort Architecture, LLC
P. O. BOX 1142, 38 LEDGE ROAD
NEWPORT, RI 02840
401.846.0776
nparch.com

25 WAITES WHARF
NEWPORT, RHODE ISLAND 02840

PHASE:	CONCEPT PLAN
STATUS:	100%
ISSUE DATE:	4/15/2019
PROJECT NO.:	-
DESCRIPTION:	-

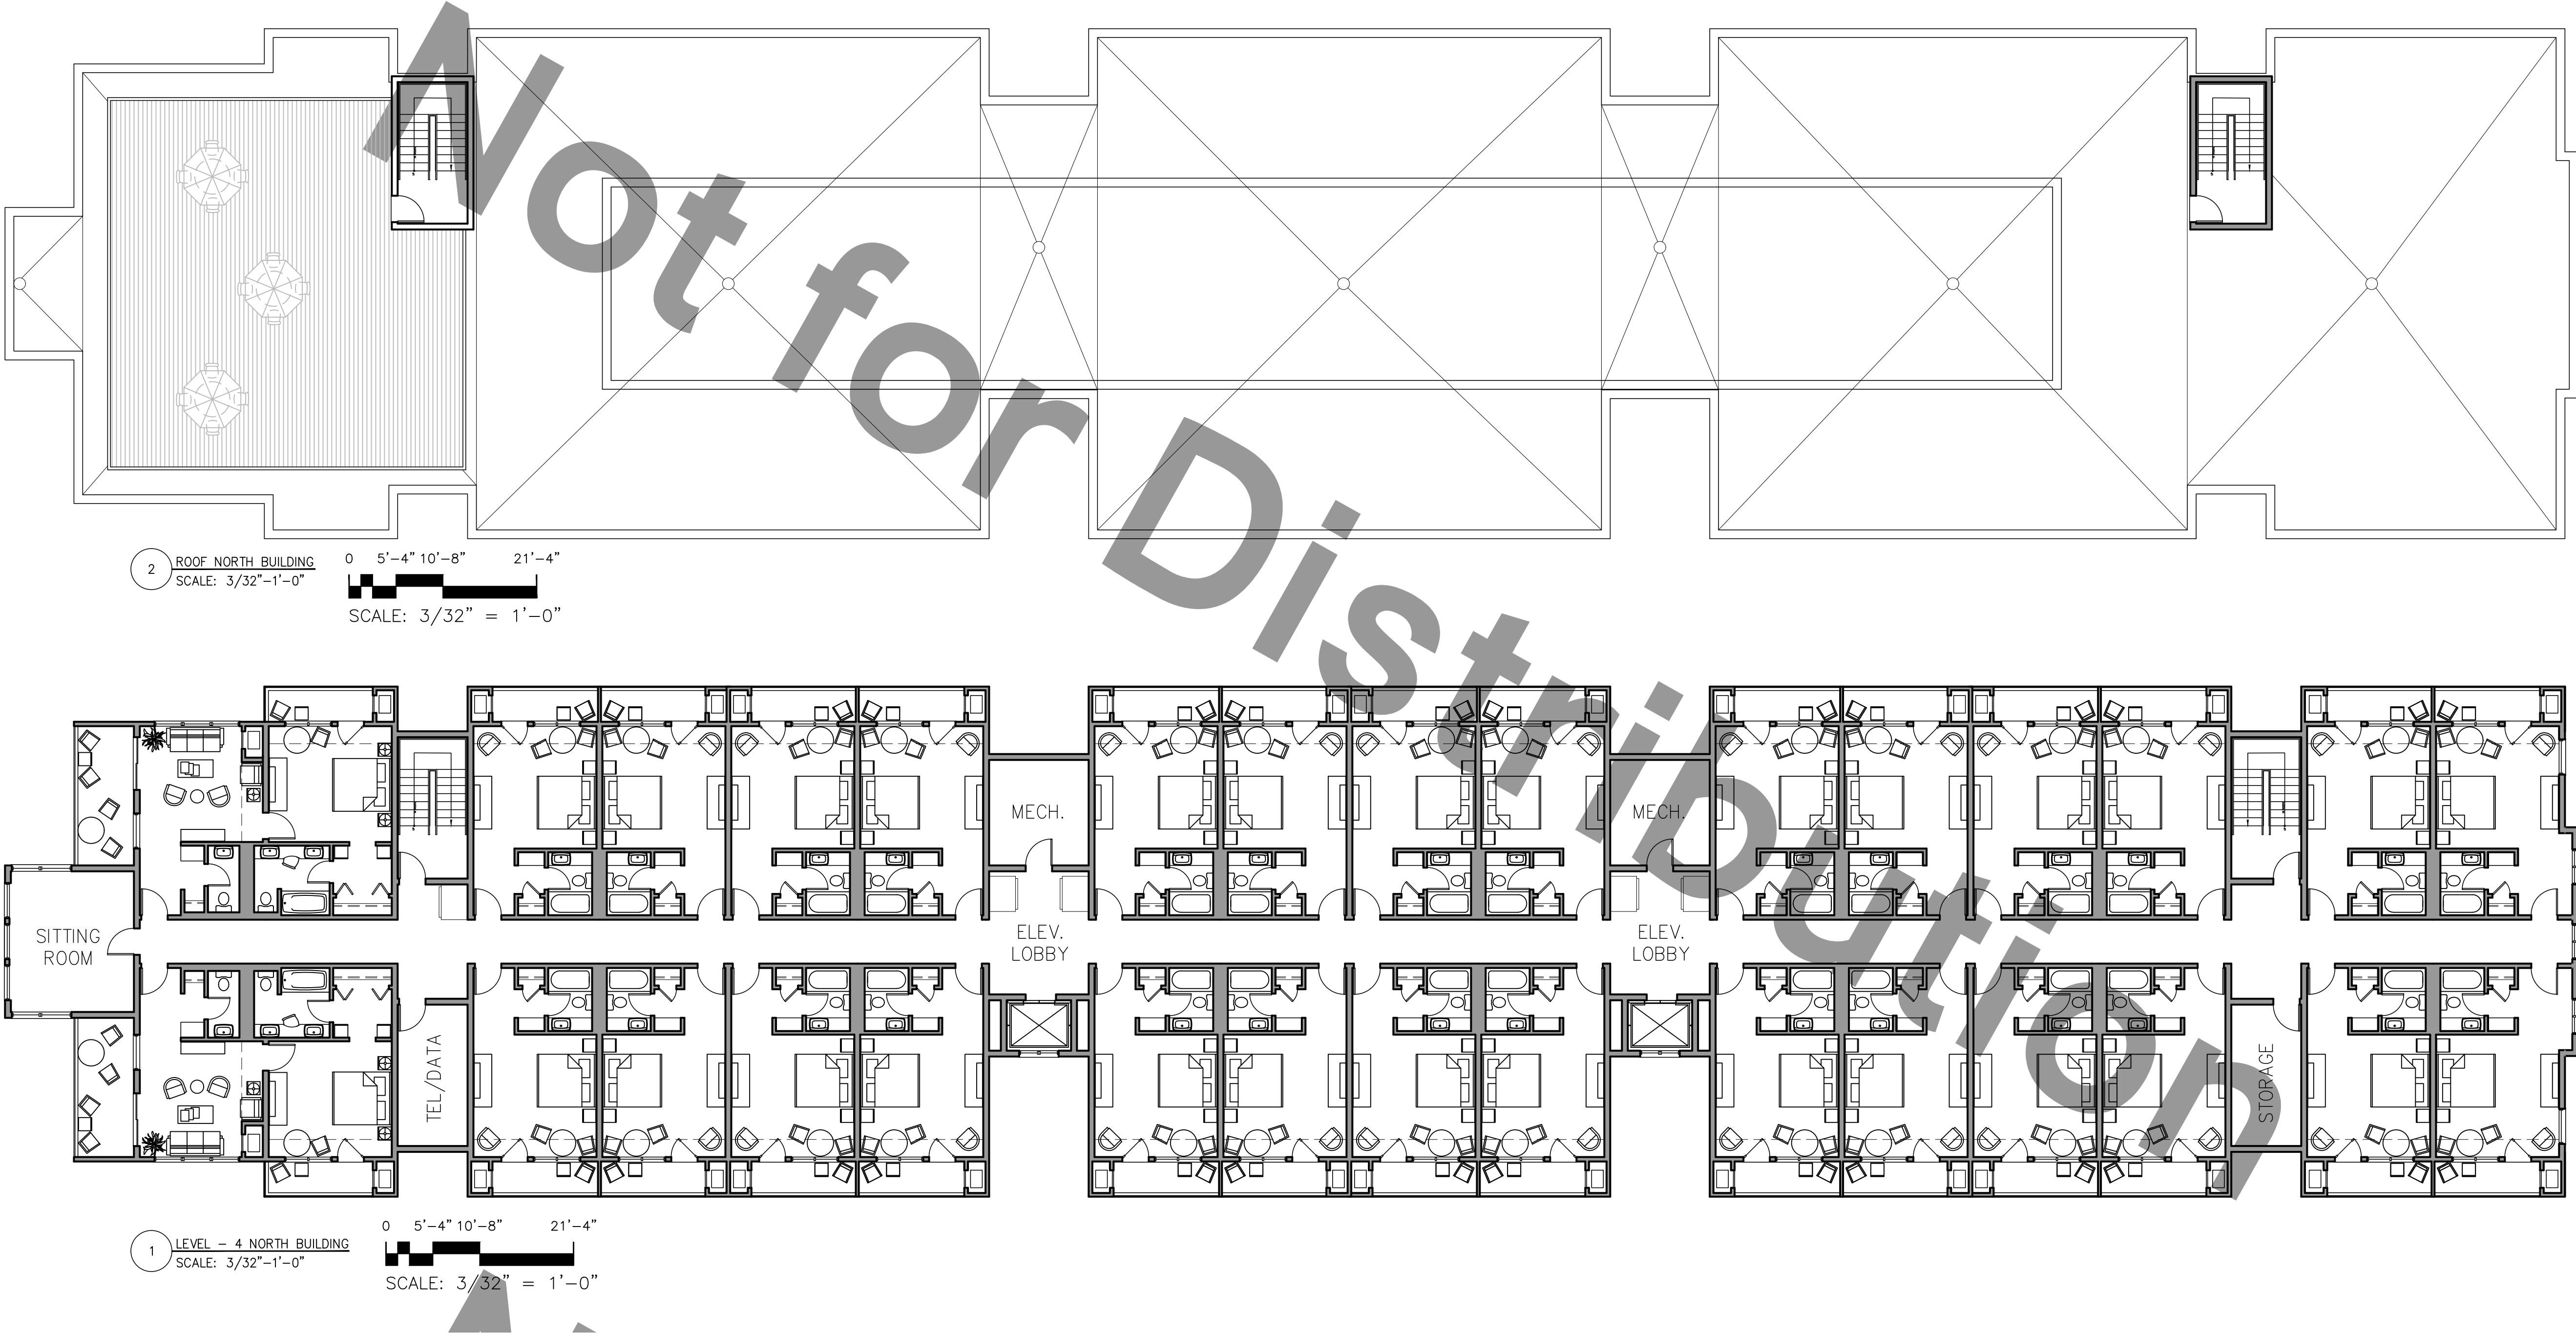

ARCHITECTURAL DRAWINGS, SPECIFICATIONS, ELECTRONIC DATA, AND OTHER DOCUMENTS IN RESPECT TO THIS PROJECT ARE THE INSTRUMENTS OF SERVICE FOR NEWPORT ARCHITECTURE, LLC (NPA) AND THEIR CONSULTANTS. THE ARCHITECT RETAINS ALL RIGHTS TO THE DRAWINGS OWNERSHIP AND USAGE. Monday, April 15, 2019 1:39:10 PM F:\Projects\Waites Wharf\Waites Wharf-concept-plans-4-15-2019.dwg



ARCHITECTURAL DRAWINGS, SPECIFICATIONS, ELECTRONIC DATA, AND OTHER DOCUMENTS IN RESPECT TO THIS PROJECT ARE THE INSTRUMENTS OF SERVICE FOR NEWPORT ARCHITECTURE, LLC (NPA) AND THEIR CONSULTANTS. THE ARCHITECT RETAINS ALL RIGHTS TO THE DRAWINGS OWNERSHIP AND USAGE. Monday, April 15, 2013 1:39:14 PM C:\Users\jwates\Documents\Projects\Waites Wharf\concept\Plans-4-15-2013.dwg

NewPort Architecture, LLC
P. O. BOX 1142, 38 LEDGE ROAD
NEWPORT, RI 02840
401.846.0776
nparch.com

25 WAITES WHARF
NEWPORT, RHODE ISLAND 02840

PHASE:	CONCEPT PLAN
STATUS:	100%
ISSUE DATE:	4/15/2019
PROJECT NO.:	-
DESCRIPTION:	-