



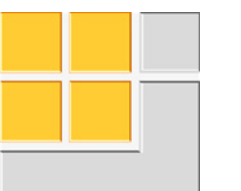

AERIAL VIEW OF 96 HARRISON AVENUE

Property Demarcation Indicated by Red Line

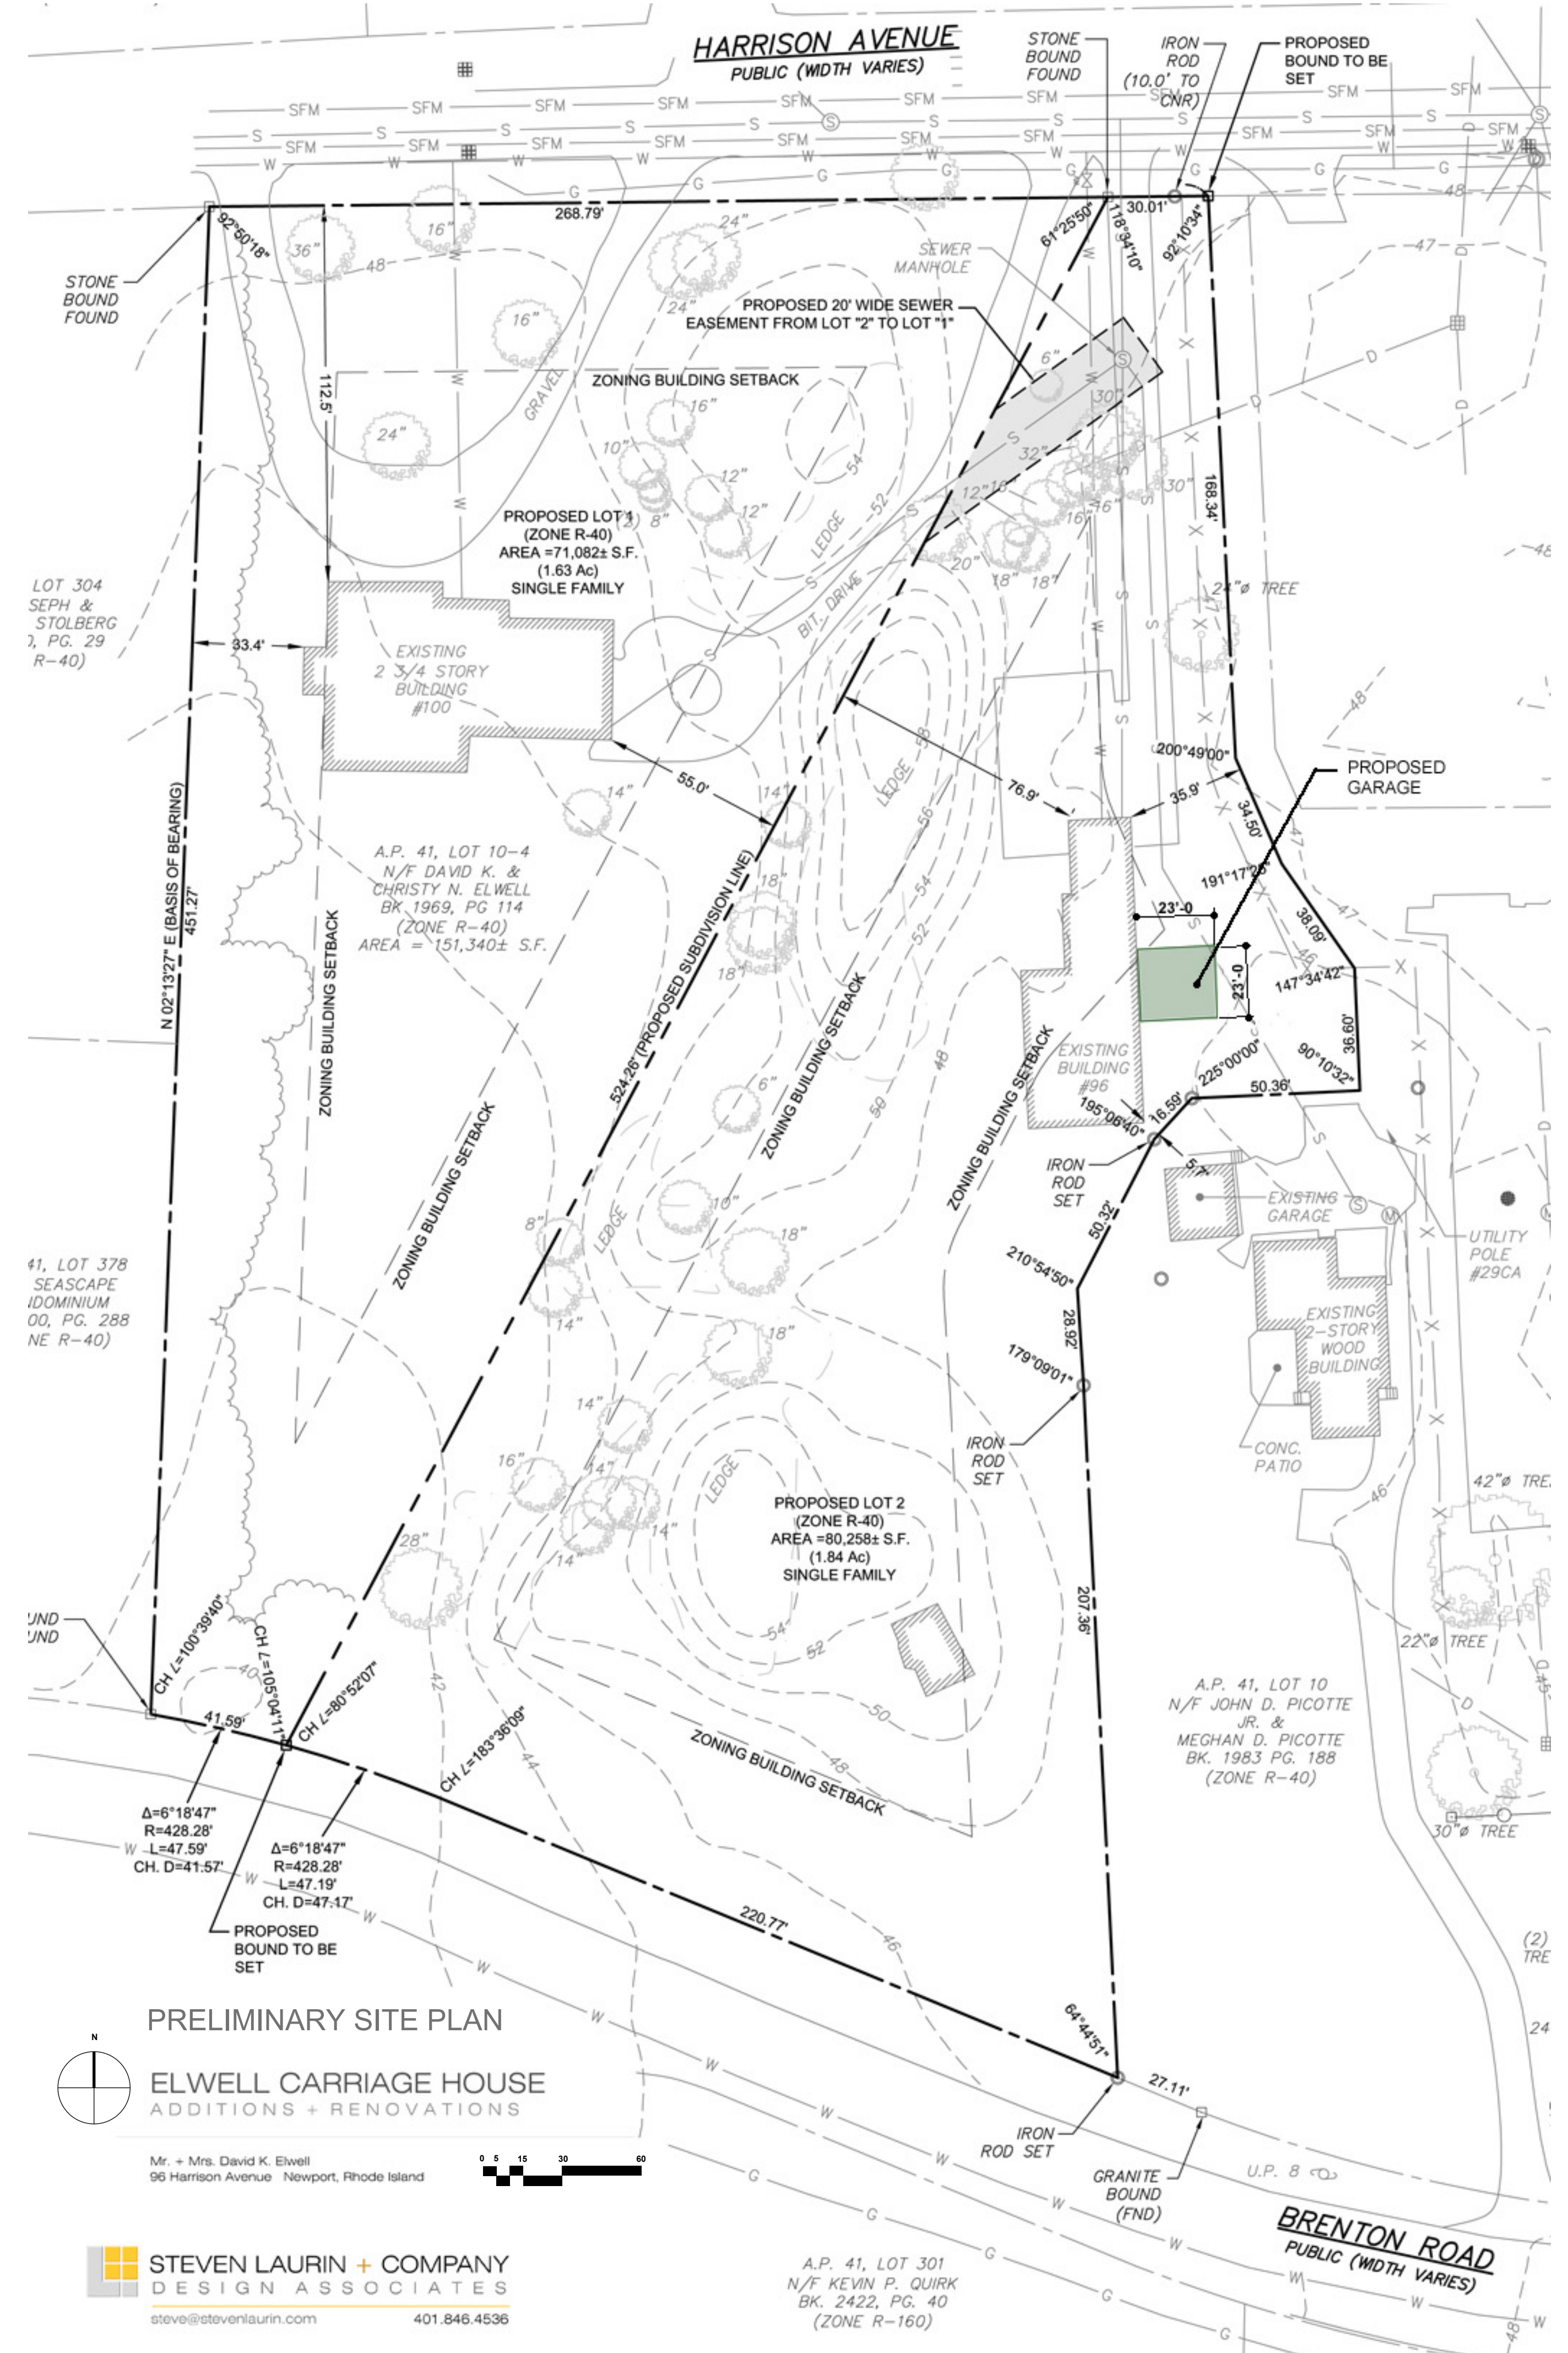


ISSUE DATE: AUGUST 11, 2020
 DRAWN BY: SWL

REVISIONS:

PRELIMINARY DRAWINGS
 For NHDC Purposes Only


© 2020 STEVEN LAURIN + COMPANY
 All designwork - consisting of drawings, specifications, and detailing is the exclusive copyright property of Steven Laurin + Company and may not be reproduced in any form or used in whole or part, without written consent from Steven Laurin.

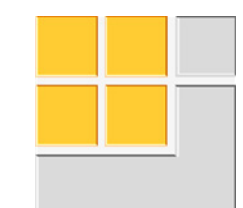


1 WEST ELEVATION
SCALE: 1/4" = 1'-0"




3 WEST ENTRANCE ELEVATION DETAIL
SCALE: 1/2" = 1'-0"

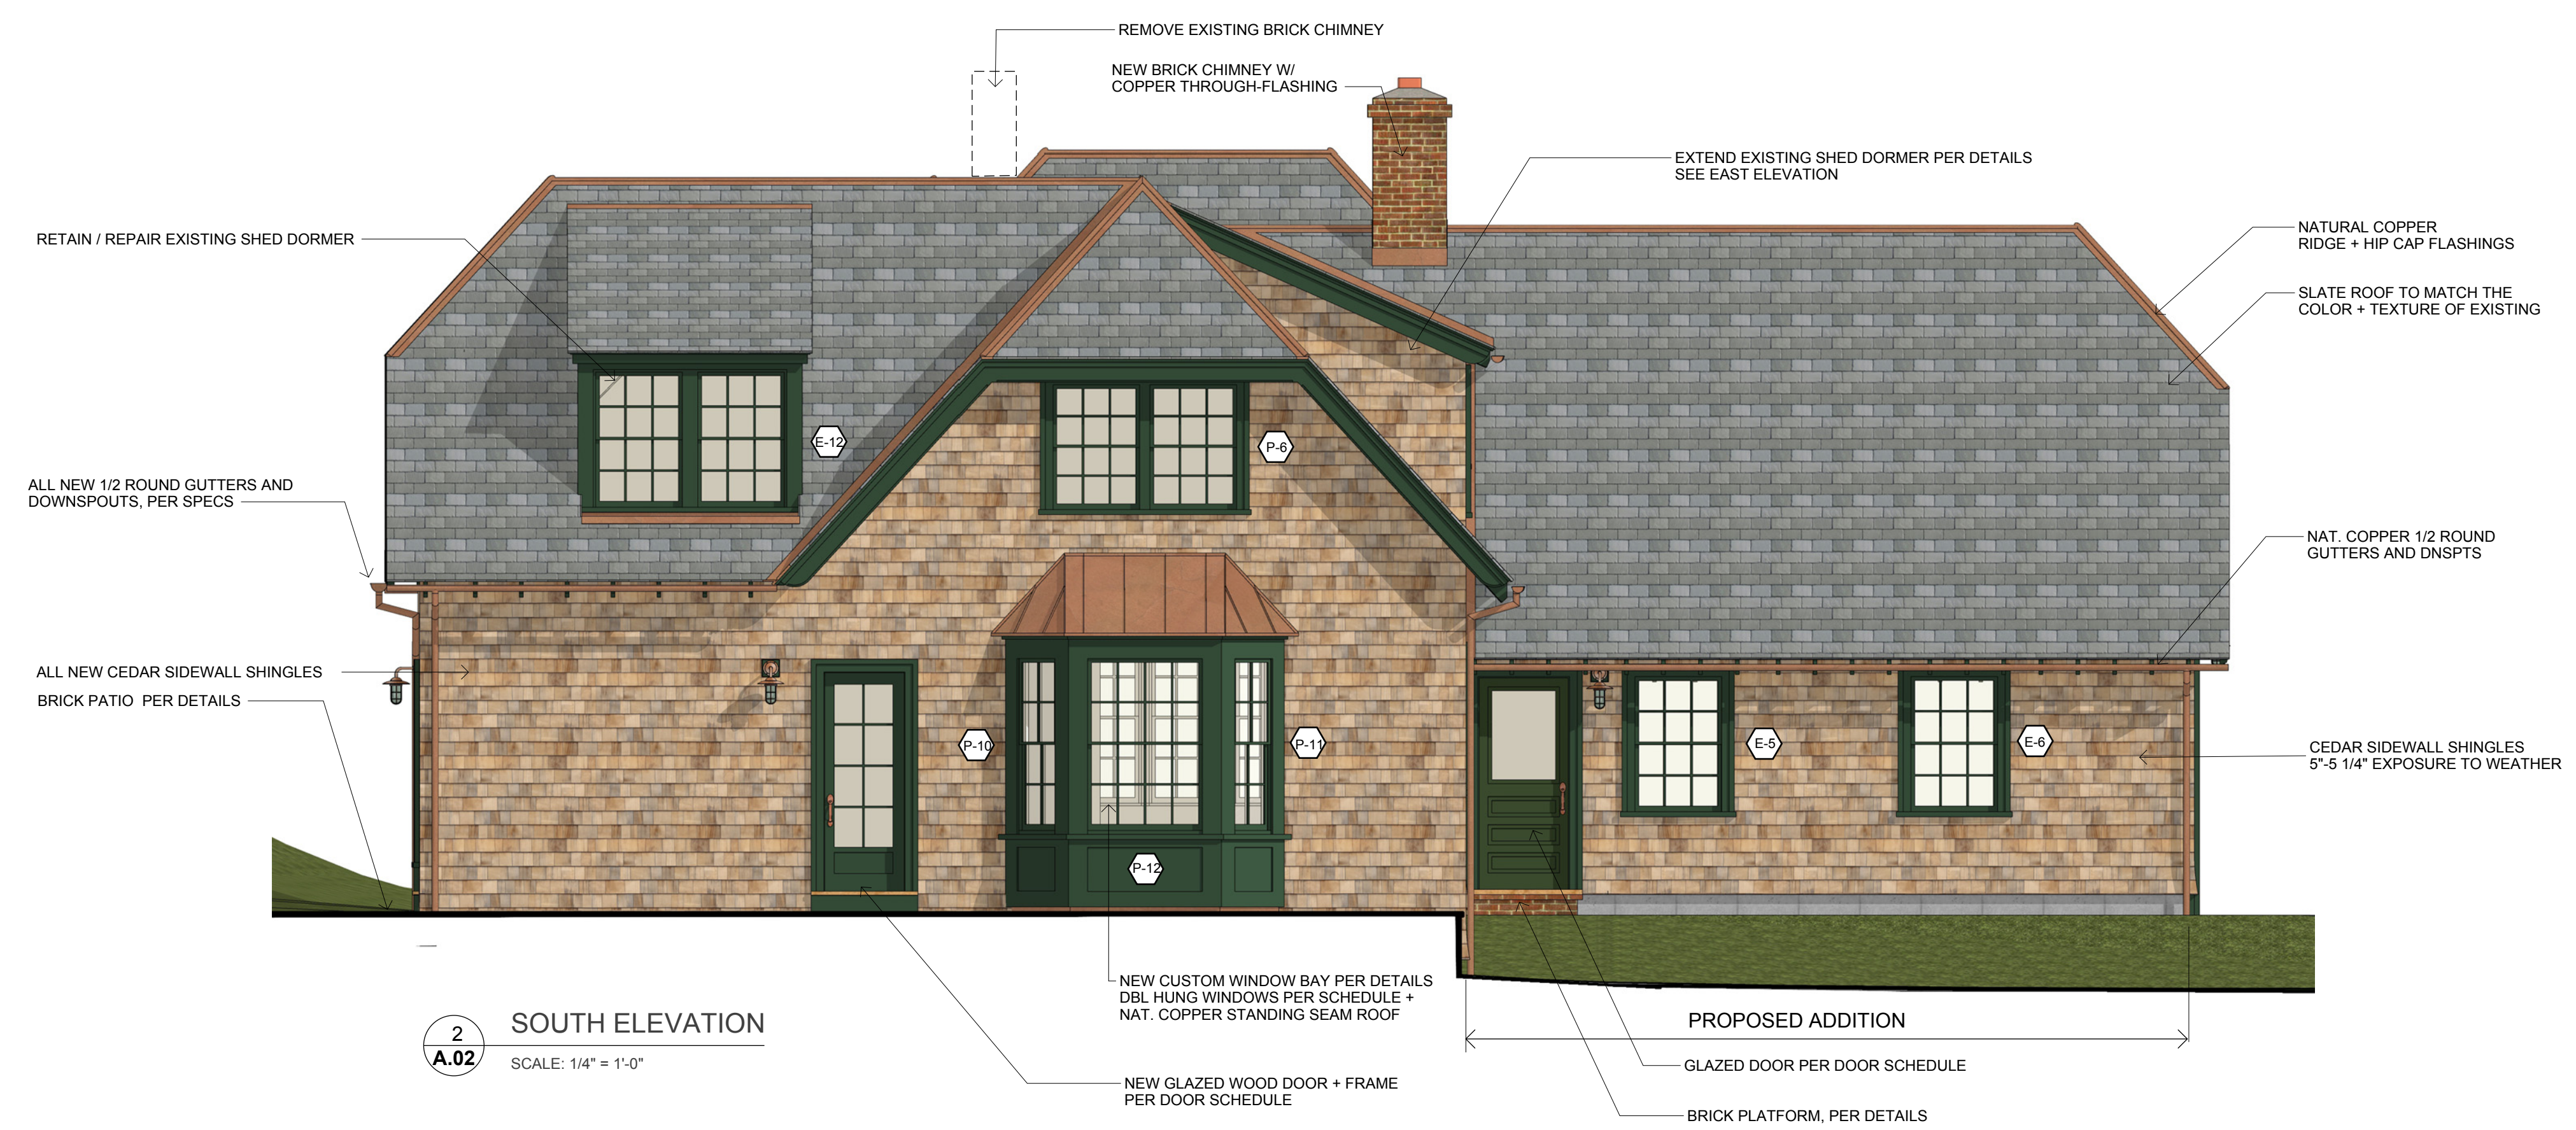

2 SOUTH ELEVATION
SCALE: 1/4" = 1'-0"

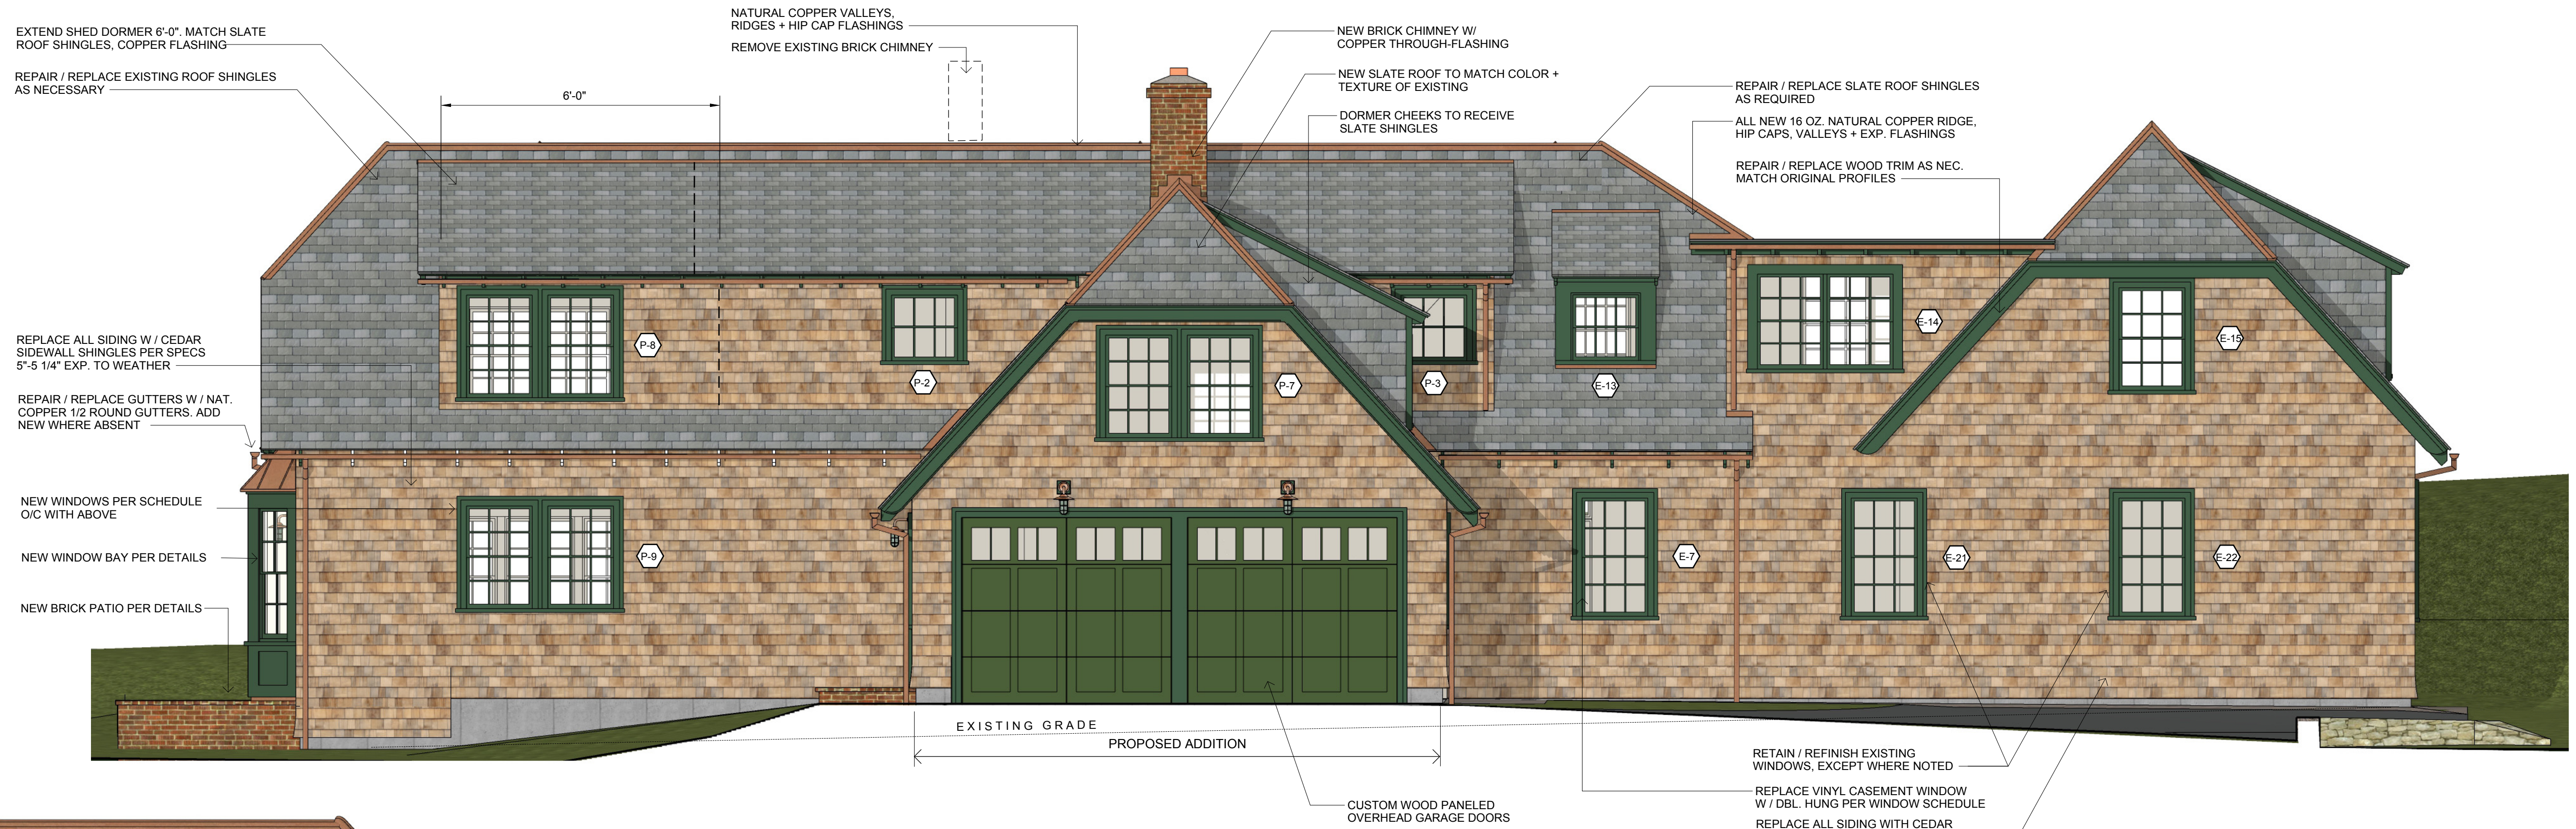


1 EAST ELEVATION
A.03 SCALE: 1/4" = 1'-0"

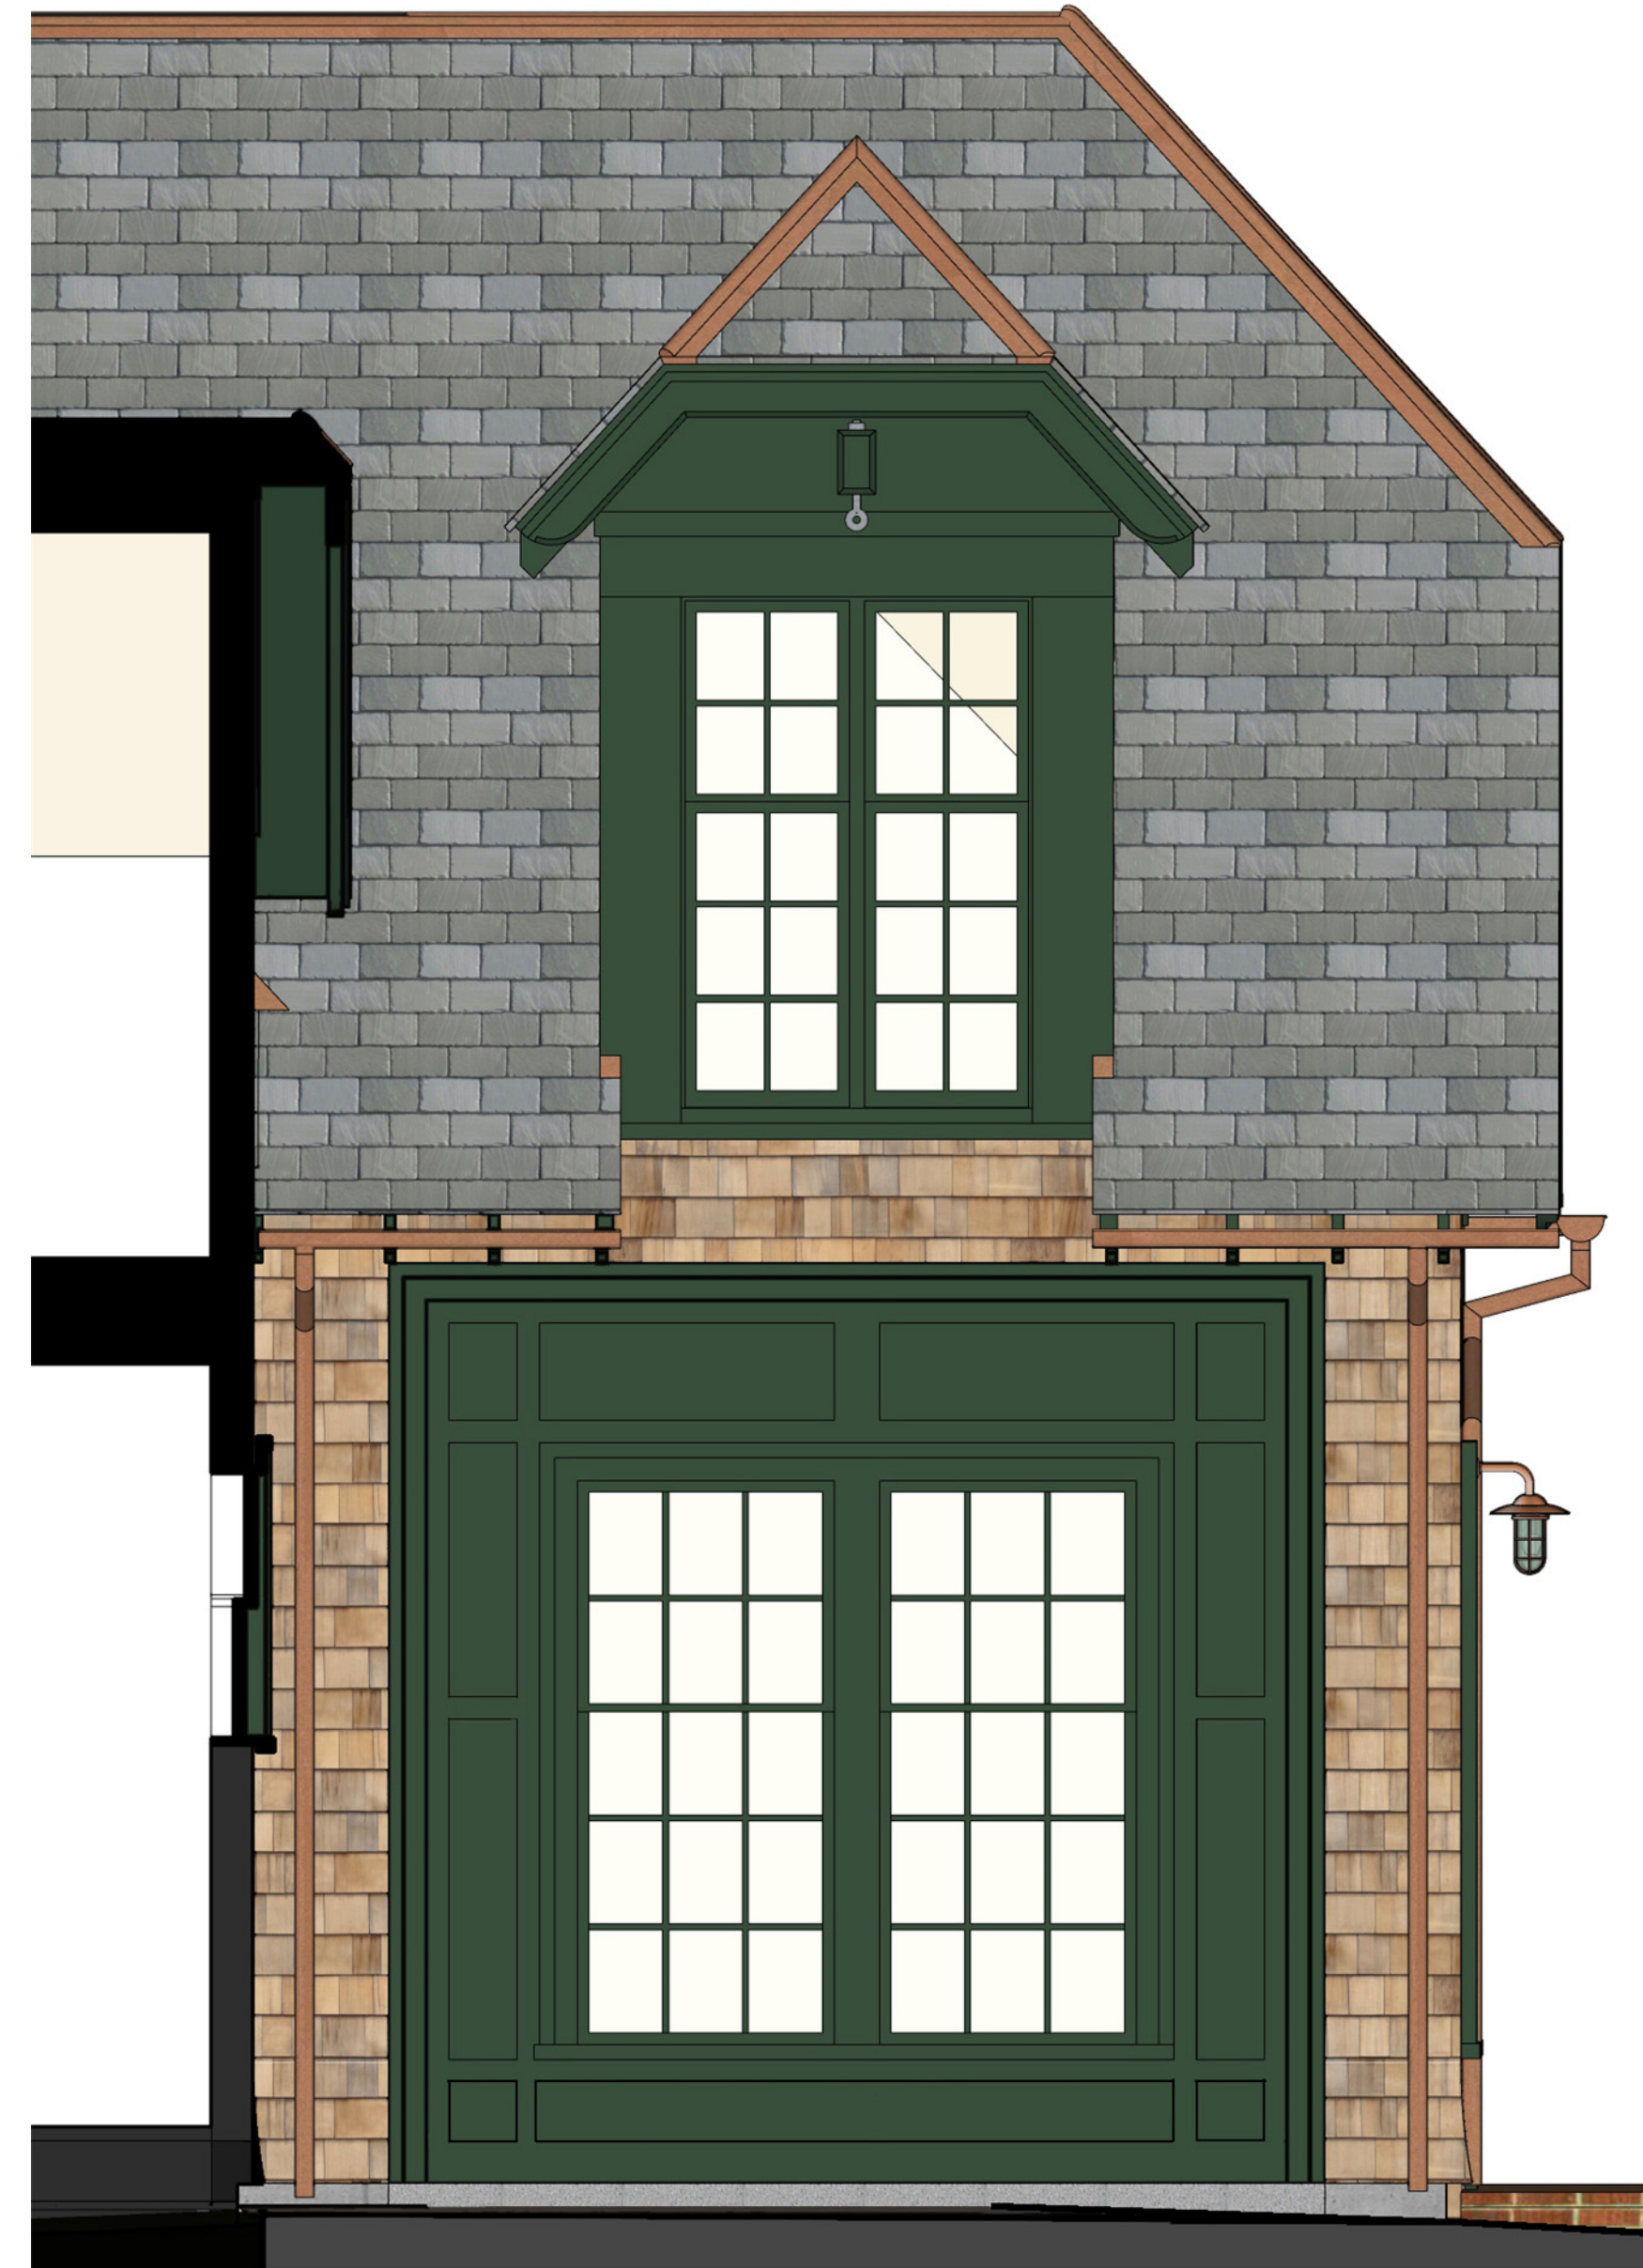

3 NORTH ELEVATION DETAIL
A.03 SCALE: 1/2" = 1'-0"



2 NORTH ELEVATION
A.03 SCALE: 1/4" = 1'-0"

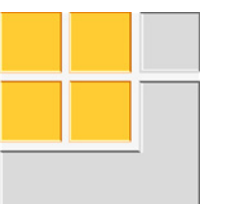



WEST ELEVATION - EXISTING CONDITIONS
SCALE: 1/4" = 1'-0"




SOUTH ELEVATION - EXISTING CONDITIONS
SCALE: 1/4" = 1'-0"



NORTH ELEVATION - EXISTING CONDITIONS
SCALE: 1/4" = 1'-0"



EAST ELEVATION - EXISTING CONDITIONS
SCALE: 1/4" = 1'-0"

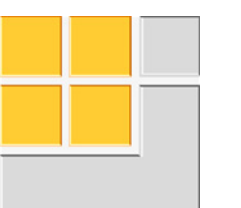

STEVEN LAURIN + COMPANY
DESIGN ASSOCIATES
154 WAMPANOG DRIVE, PORTSMOUTH, RI 02871 401.846.4536 steve@stevenlaurin.com

ELWELL RESIDENCE
ADDITIONS + RENOVATIONS
96 HARRISON AVENUE NEWPORT, RI 02840

ISSUE DATE: AUGUST 11, 2020
DRAWN BY: SWL
REVISIONS:
PRELIMINARY DRAWINGS
For NHDC Purposes Only

© 2020 STEVEN LAURIN + COMPANY
All designs, consisting of drawings, specifications, and detailing, is the exclusive copyright property of Steven Laurin + Company and may not be reproduced in any form or used in whole or part, without written consent from Steven Laurin.

EXTERIOR ELEVATIONS
EXISTING CONDITIONS



NORTHWEST PROPOSED PERSPECTIVE DRAWING




NORTHWEST PHOTO - AS-BUILT



NORTHEAST PROPOSED PERSPECTIVE



NORTHEAST PHOTO - AS-BUILT

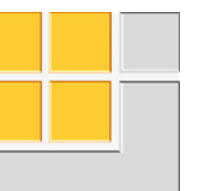

STEVEN LAURIN + COMPANY
DESIGN ASSOCIATES
154 WAMPANOG DRIVE, FORTSMOUTH, RI 02871 401.846.4536 steve@stevenlaurin.com

ELWELL RESIDENCE
ADDITIONS + RENOVATIONS
96 HARRISON AVENUE NEWPORT, RI 02840

ISSUE DATE: AUGUST 11, 2020
DRAWN BY: SWL

REVISIONS:

PRELIMINARY DRAWINGS
For NHDC Purposes Only

© 2020 STEVEN LAURIN + COMPANY
All designwork - consisting of drawings, specifications, and detailing is the exclusive copyright property of Steven Laurin + Company and may not be reproduced in any form or used in whole or part, without written consent from Steven Laurin.

PERSPECTIVES
PROPOSED

A.05



EAST PROPOSED PERSPECTIVE DRAWING




SOUTHEAST PROPOSED PERSPECTIVE DRAWING



EAST PHOTO - AS-BUILT



EAST PHOTO - AS-BUILT

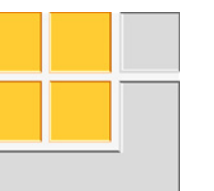

STEVEN LAURIN + COMPANY
DESIGN ASSOCIATES
154 WAMPANOG DRIVE, PORTSMOUTH, RI 02871 401.846.4536 steve@stevenlaurin.com

ELWELL RESIDENCE
ADDITIONS + RENOVATIONS
96 HARRISON AVENUE NEWPORT, RI 02840

ISSUE DATE: AUGUST 11, 2020
DRAWN BY: SWL

REVISIONS:

PRELIMINARY DRAWINGS
For NHDC Purposes Only

© 2020 STEVEN LAURIN + COMPANY
All designwork - consisting of drawings, specifications, and detailing is the exclusive copyright property of Steven Laurin + Company and may not be reproduced in any form or used in whole or part, without written consent from Steven Laurin.

PERSPECTIVES
PROPOSED

A.06



WEST PROPOSED PERSPECTIVE DRAWING




SOUTHWEST PROPOSED PERSPECTIVE DRAWING



SOUTHWEST PHOTO - AS-BUILT



NORTH PROPOSED ENTRANCE - PERSPECTIVE DRAWING

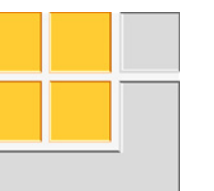

STEVEN LAURIN + COMPANY
DESIGN ASSOCIATES
154 WAMPANOG DRIVE, PORTSMOUTH, RI 02871 401.846.4536 steve@stevenlaurin.com

ELWELL RESIDENCE
ADDITIONS + RENOVATIONS
96 HARRISON AVENUE NEWPORT, RI 02840

ISSUE DATE: AUGUST 11, 2020
DRAWN BY: SWL

REVISIONS:

PRELIMINARY DRAWINGS
For NHDC Purposes Only

© 2020 STEVEN LAURIN + COMPANY
All designwork - consisting of drawings, specifications, and detailing is the exclusive copyright property of Steven Laurin + Company and may not be reproduced in any form or used in whole or part, without written consent from Steven Laurin.

PERSPECTIVES
PROPOSED

A.07