



2 WEST ELEVATION, BUILDING A



1 NORTH ELEVATION, BUILDING A

PAUL F. WEBER
ARCHITECT, LLC.

449 Thames Street
Suite 202
Newport, RI 02840
Tel: 401.849.3390
Fax: 401.849.3397

www.pfwarchitect.com

RGB
architects

SALVE REGINA UNIVERSITY
NEWPORT, RI

Job no: 1505
Revision:

Phase: HDC APPLICATION
Description:
EXTERIOR ELEVATIONS
Date Issued: 10/16/2018
Scale: AS NOTED

© 2018 - PAUL WEBER ARCHITECT, LLC

A200A



PAUL F. WEBER
ARCHITECT, L.L.C.

449 Thames Street
Suite 202
Newport, RI 02840
Tel: 401.849.3390
Fax: 401.849.3397

www.pfwarchitect.com

RGB
architects

SALVE REGINA UNIVERSITY
NEWPORT, RI


Job no: 1505
Revisions:

Phase: HOC APPLICATION
Description:
EXTERIOR ELEVATIONS

Date Issued: 10.16.2018
Scale: AS NOTED

© 2018 - PAUL WEBER ARCHITECT, LLC

A201A

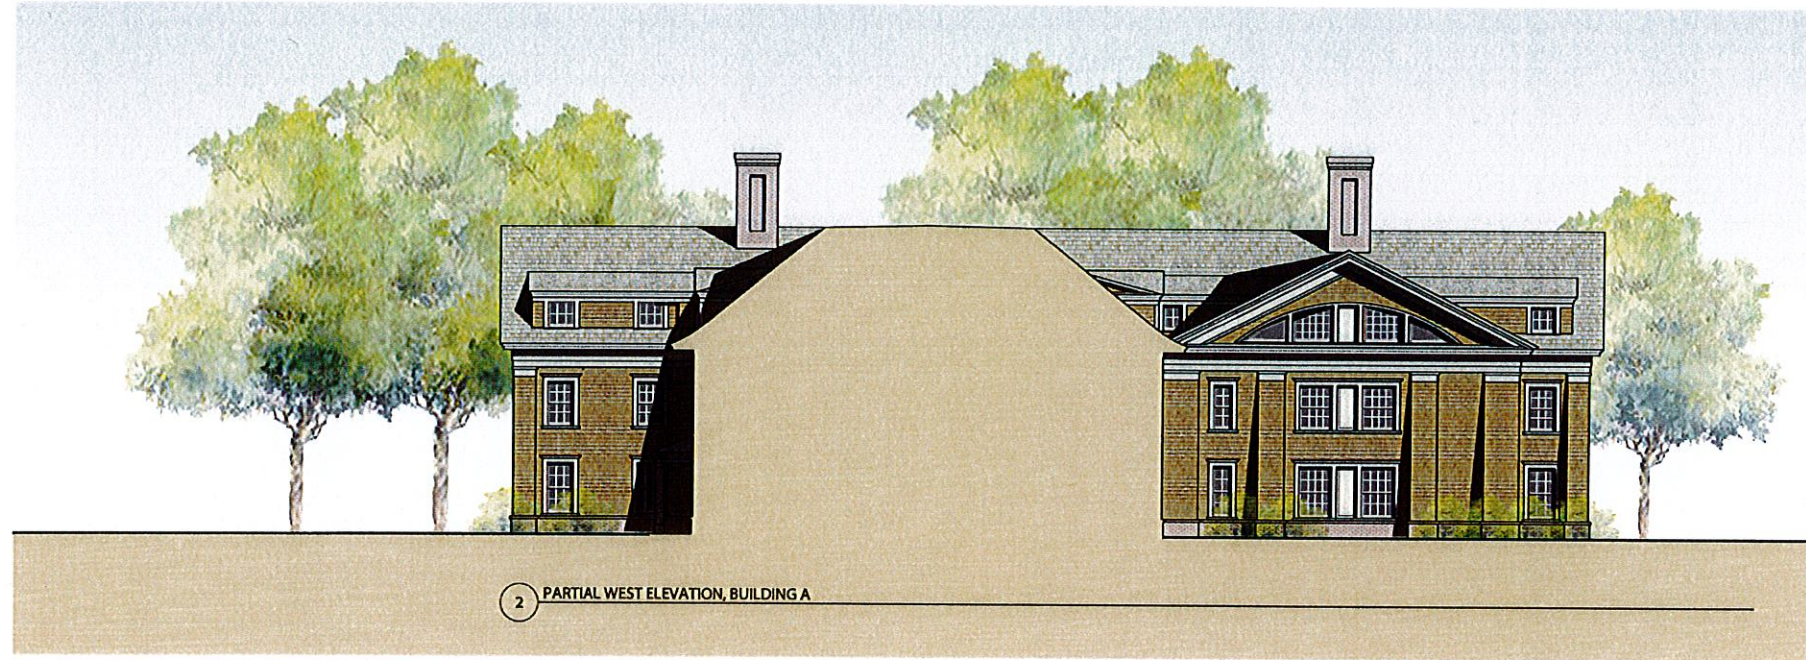

PAUL F. WEBER
ARCHITECT, LLC.

449 Thames Street
Suite 202
Newport, RI 02840
Tel: 401.849.3390
Fax: 401.849.3397

www.pfwarchitect.com

RGB
architects

SALVE REGINA UNIVERSITY
NEWPORT, RI

Job No: 1505
Revision:

Phase: HOC APPLICATION
Description:
EXTERIOR ELEVATIONS

Date Issued: 10/16/2018
Scale: AS NOTED

© 2018 - PAUL WEBER ARCHITECT, LLC

A202A

PAUL F. WEBER
ARCHITECT, LLC.

449 Thames Street
Suite 202
Newport, RI 02840
Tel: 401.849.3390
Fax: 401.849.3397

www.pfwarchitect.com

RGB
architects

SALVE REGINA UNIVERSITY
NEWPORT, RI

Job no: 1505
Revision:

Phase: HOC APPLICATION
Description:
EXTERIOR ELEVATIONS

Date Issued: 10.16.2018
Scale: AS NOTED

© 2018 - PAUL WEBER ARCHITECT, LLC


A202B



2 PARTIAL SOUTH ELEVATION, BUILDING B



1 PARTIAL NORTH ELEVATION, BUILDING B

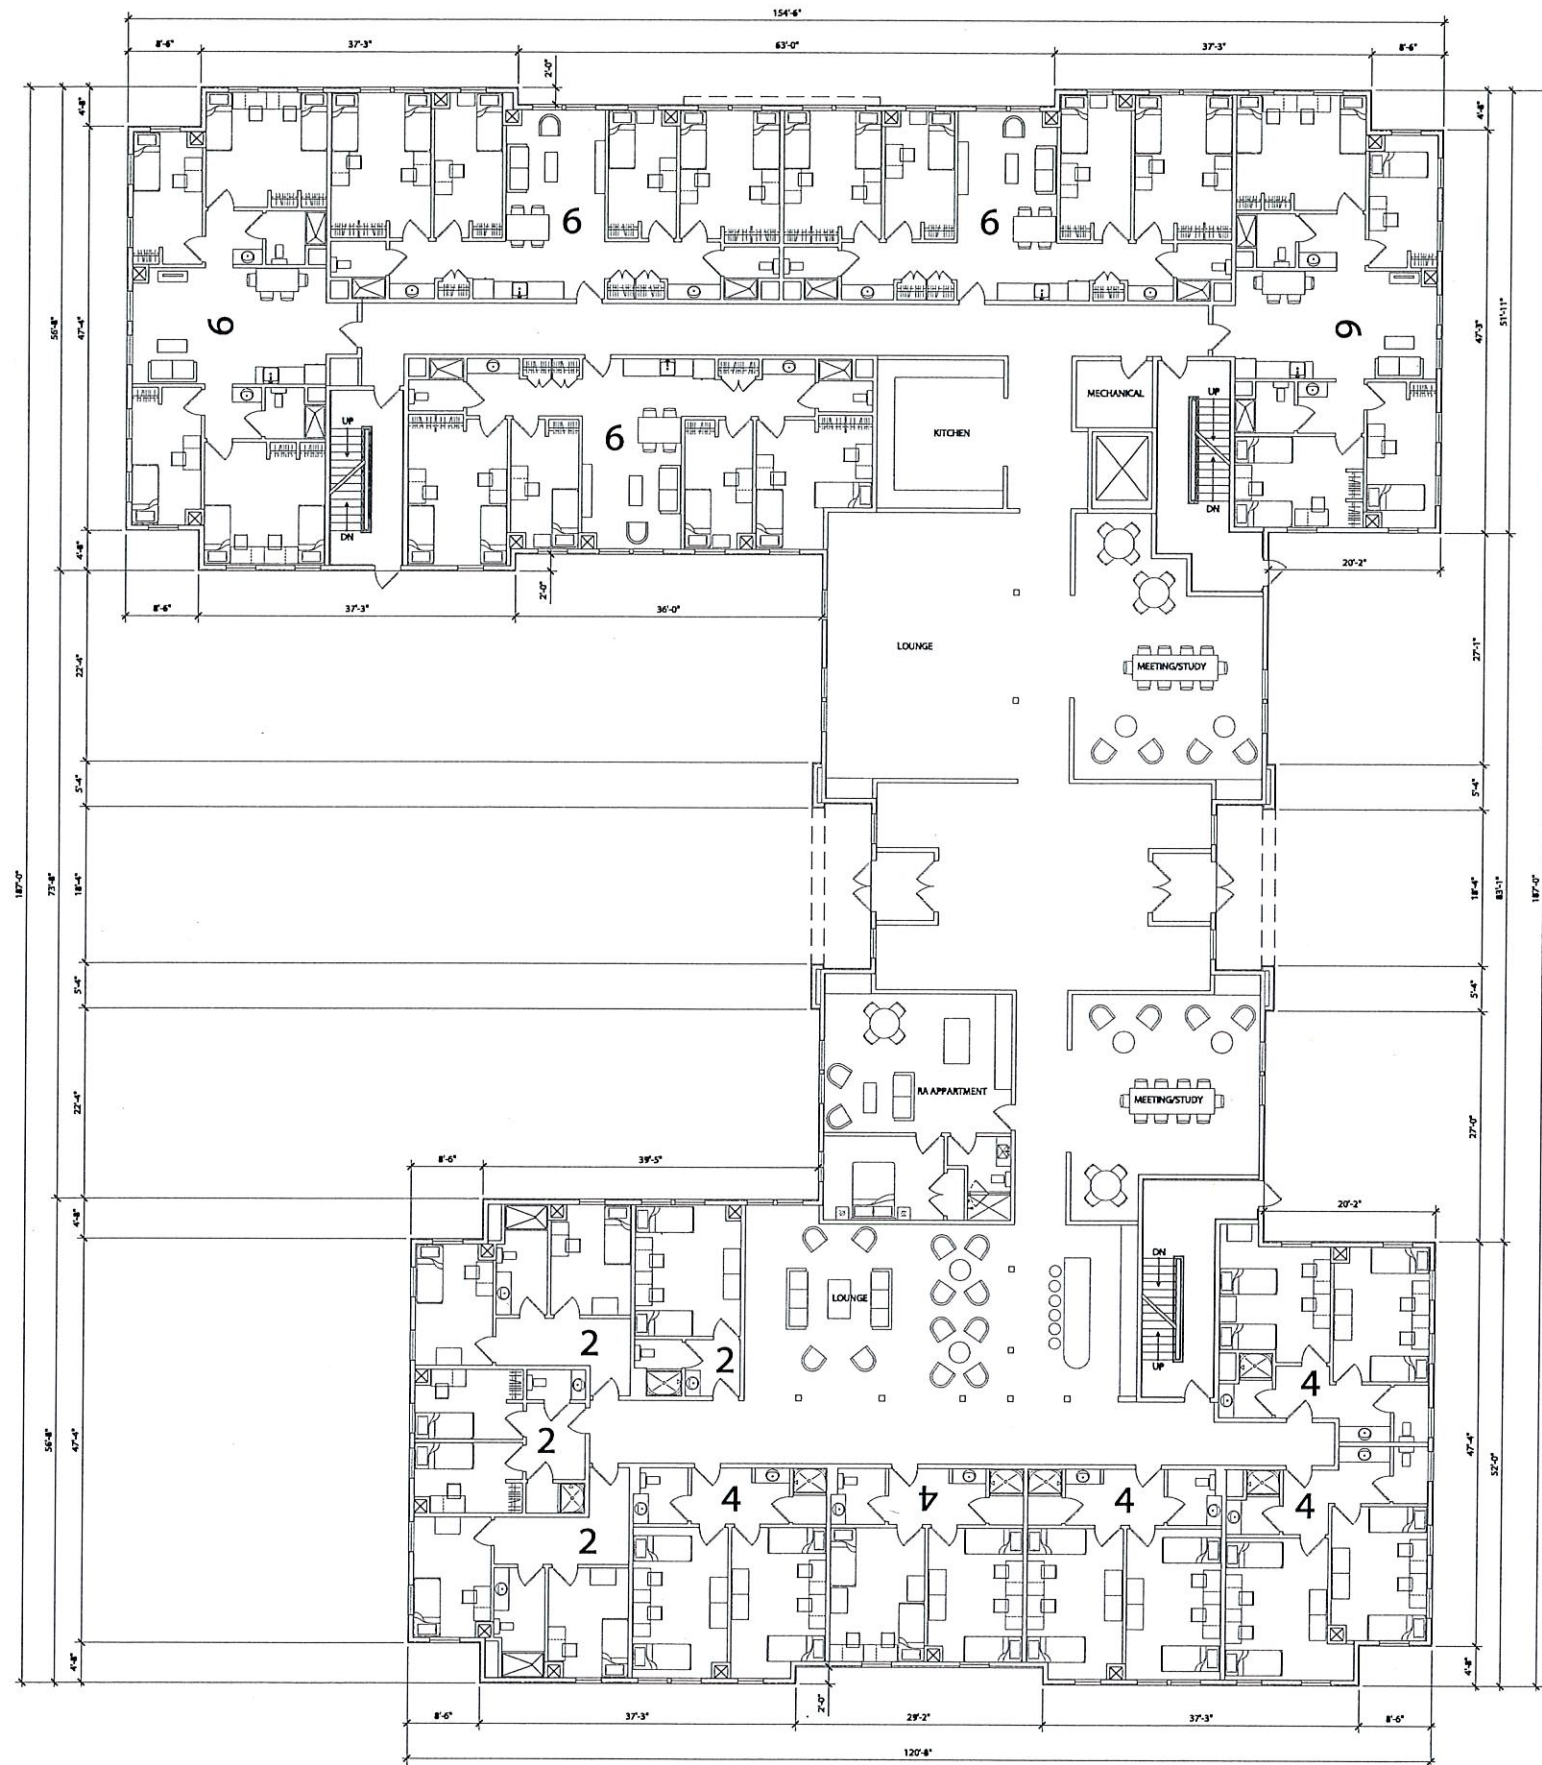

1 FIRST FLOOR PLAN - WATTS NEW DORM
SCALE: 1/8" = 1'-0"

POOL & DEER
ARCHITECT, LLC.

449 Thames Street
Suite 202
Newport, RI 02840
Tel: 401.849.3390
Fax: 401.849.3397

www.pfwarchitect.com

RGB
architects

SOL REGIN UNIVERSITY
NEWPORT, RI

Job no: 1505
Revision:

Phase: HOC APPLICATION
Description:
FIRST FLOOR PLAN - WATTS NEW DORM
Date issued: 10.16.2016
Scale: AS NOTED

© 2016 - PAUL WERER ARCHITECT, LLC

A101A

SOLER REGIN NIERSIT
NEPORT, RI


Job no: 1505
Revision:

Phase: HDC APPLICATION
Description:
FIRST FLOOR PLAN - NEW WALLACE DORM

Date Issued:	10.16.2018
Scale:	AS NOTED

© 2018 - PAUL WEBER ARCHITECT, LLC

A101B

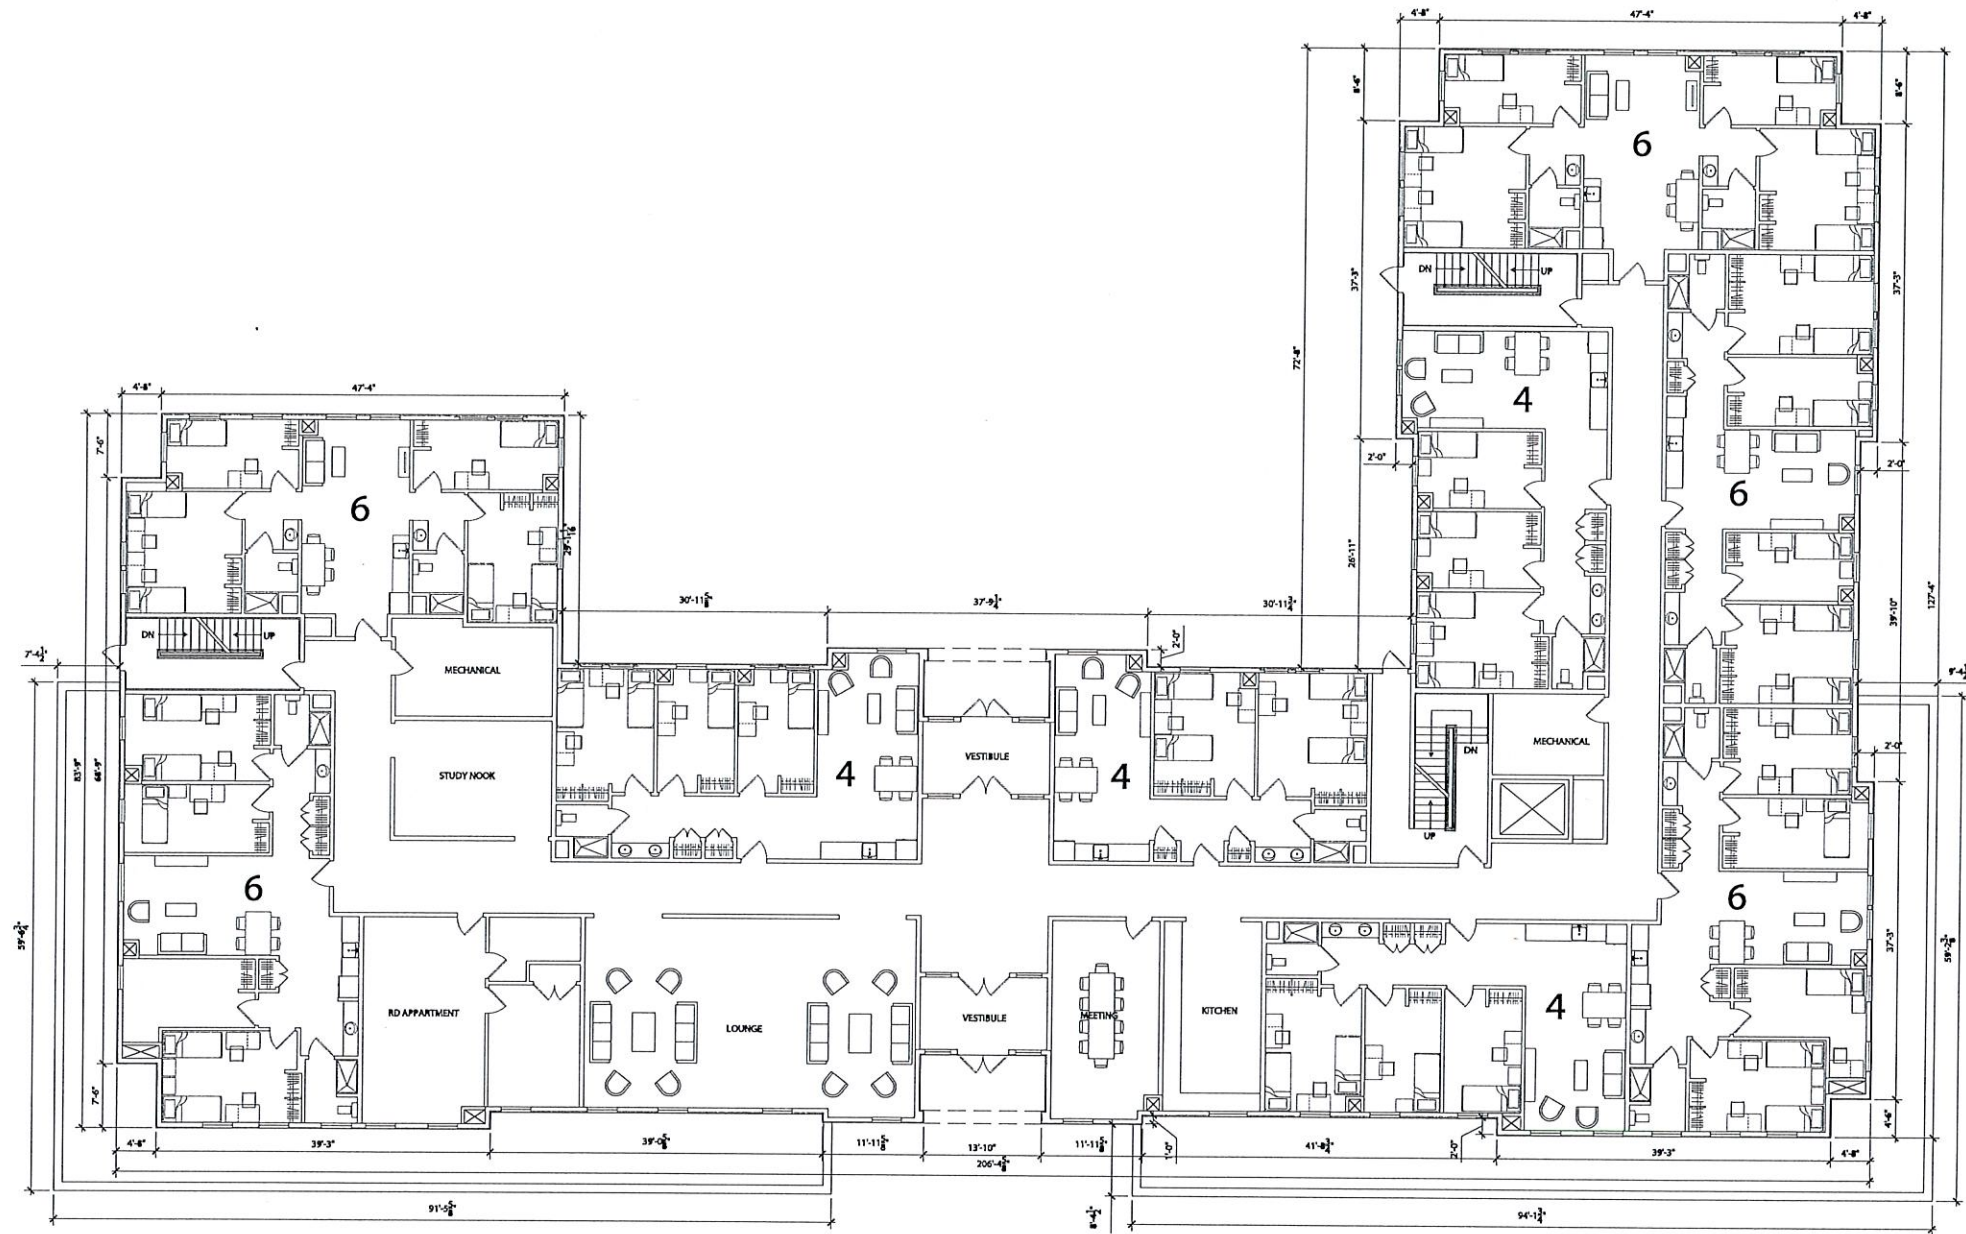

1 FIRST FLOOR PLAN - NEW WALLACE DORM
SCALE: 1/8" = 1'-0"



2 NORTH ELEVATION, BUILDING B



1 WEST ELEVATION, BUILDING B

PAUL F. WEBER
ARCHITECT, LLC.

449 Thames Street
Suite 202
Newport, RI 02840
Tel: 401.849.3390
Fax: 401.849.3397

www.pfwarchitect.com

RGB
architects

SALVE REGINA UNIVERSITY
NEWPORT, RI

Job no: 1505
Revision:

Phase: HDC APPLICATION
Description:
EXTERIOR ELEVATIONS

Date Issued: 10.16.2018
Scale: AS NOTED

© 2018 - PAUL WEBER ARCHITECT, LLC

A200B

PAUL F. WEBER
ARCHITECT, L.L.C.

449 Thames Street
Suite 202
Newport, RI 02840
Tel: 401.849.3390
Fax: 401.849.3397

www.pfwarchitect.com

RGB
architects

SALVE REGINA UNIVERSITY
NEWPORT, RI

Job no: 1505
Revision:

Phase: HDC APPLICATION
Description:
EXTERIOR ELEVATIONS

Date Issued: 10.16.2018
Scale: AS NOTED

© 2018 - PAUL WEBER ARCHITECT, LLC

A201B



2 SOUTH ELEVATION, BUILDING B



1 EAST ELEVATION, BUILDING B




BUILDING "B" - SOUTH ELEVATION



ANTONE ACADEMIC CENTER - SOUTH ELEVATION



BUILDING "A" - SOUTH ELEVATION

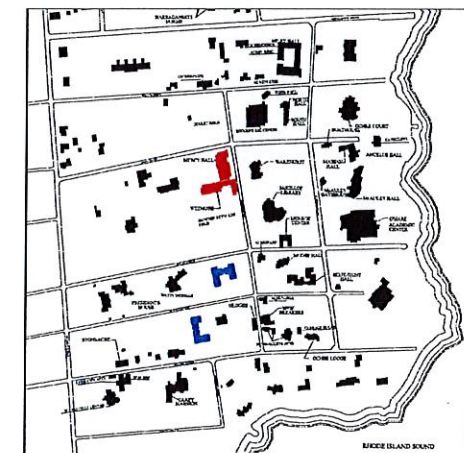

LOCUS MAP

MASSING STUDY COMPARISON
(ANTONE ACADEMIC CENTER)

Salve Regina University
NEWPORT, RI

OCTOBER 16, 2018


PAUL F. WEBER
ARCHITECT, LLC.

649 Thames Street
Newport, RI 02840
Tel: 401-649-3390
Fax: 401-649-3397

www.pfwarchitect.com



SYNTHETIC SLATE ROOF SHINGLES

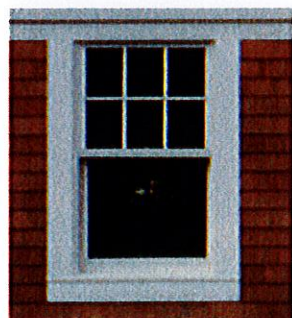

BORAL OR EQUAL TRIM, PAINTED NAVAJO WHITE



WHITE CEDAR SHINGLES



3/4" GLEN GERY BRICK VENEER


SYNTHETIC SLATE ROOF SHINGLES

BORAL OR EQUAL TRIM AND CROWN, PAINTED NAVAJO WHITE

PELLA IMPERVIA FIBERGLASS WINDOW

WHITE CEDAR SHINGLES WITH SEMI-TRANSPARANT STAIN

3/4" GLEN GERY BRICK VENEER BASE

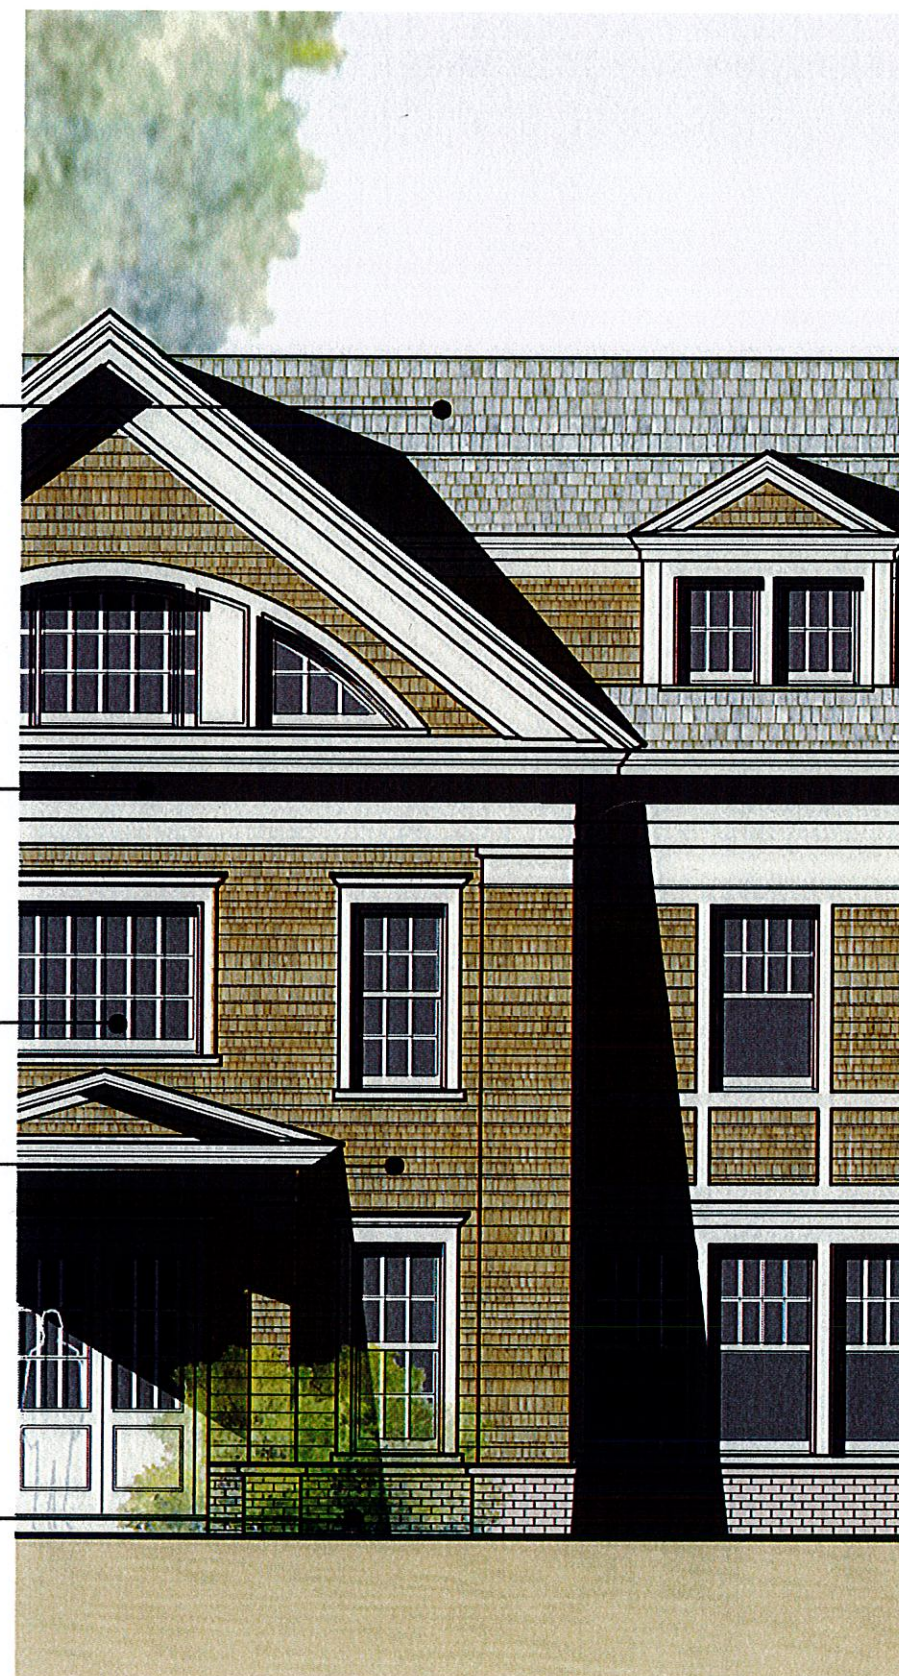

PAUL F. WEBER
ARCHITECT, LLC.

449 Thames Street
Suite 202
Newport, RI 02840
Tel: 401.849.3390
Fax: 401.849.3397

www.pfwarchitect.com

RGB
architects

SALVE REGINA UNIVERSITY
NEWPORT, RI

Job no: 1505
Revision:


Phase: HDC APPLICATION
Description:
ENLARGED ELEVATIONS WITH
DESIGNATED MATERIALS
Date Issued: 10/16/2018
Scale: AS NOTED

© 2018 - PAUL WEBER ARCHITECT, LLC


A210



3/4" GLEN GERY BRICK VENEER CHIMNEYS

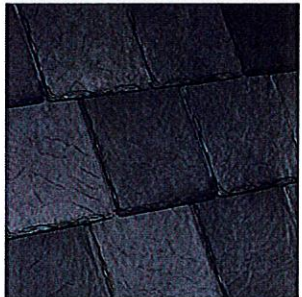

SYNTHETIC SLATE ROOF SHINGLES

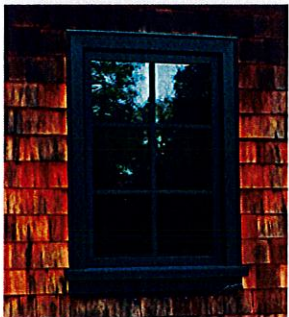

BORL OR EQUAL TRIM, PAINTED ESSEX GREEN



WHITE CEDAR SHINGLES



STONE VENEER

SYNTHETIC SLATE ROOF SHINGLES

BORL OR EQUAL TRIM AND CROWN, PAINTED ESSEX GREEN

DECORATIVE "V" GROOVE BOARD RECESSED PANEL

PELLA IMPERVIA FIBERGLASS WINDOW

WHITE CEDAR SHINGLES WITH SEMI-TRANSPARANT STAIN

BORL OR EQUAL TRIM AND CROWN, PAINTED ESSEX GREN

BORL OR EQUAL TRIM, PAINTED ESSEX GREEN

STONE VENEER BASE



PAUL F. WEBER
ARCHITECT, LLC.

449 Thames Street
Suite 202
Newport, RI 02840
Tel: 401.849.3390
Fax: 401.849.3397

www.pfwarchitect.com

RGB
architects

SALVE REGINA UNIVERSITY
NEWPORT, RI

Job no: 1505
Revision:


Phase: HDC APPLICATION
Description:
ENLARGED ELEVATIONS WITH
DESIGNATED MATERIALS
Date issued: 10.16.2018
Scale: AS NOTED

© 2018 - PAUL WEBER ARCHITECT, LLC


A211




BUILDING "B" - EAST ELEVATION

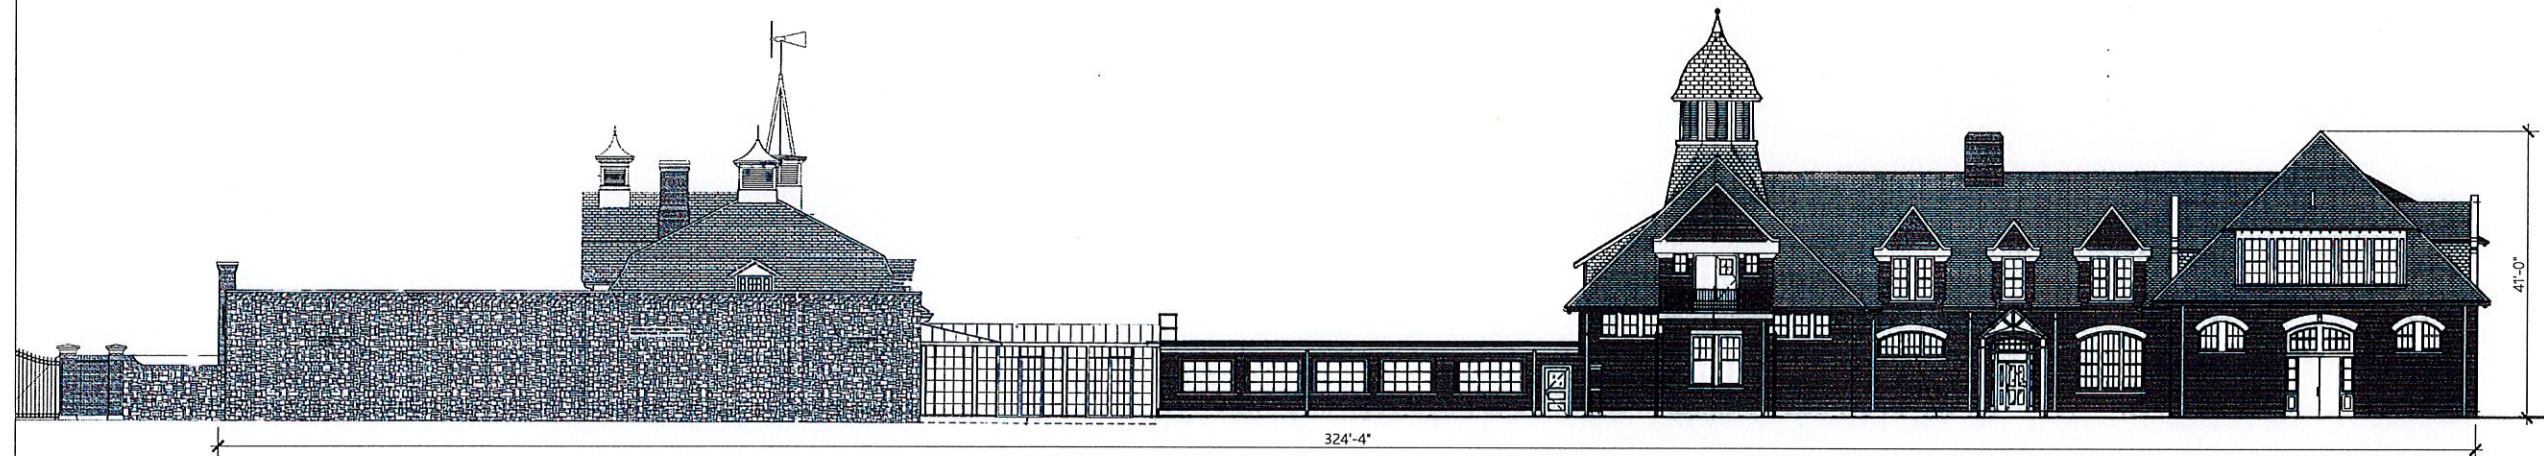

ANTONE ACADEMIC CENTER - EAST ELEVATION

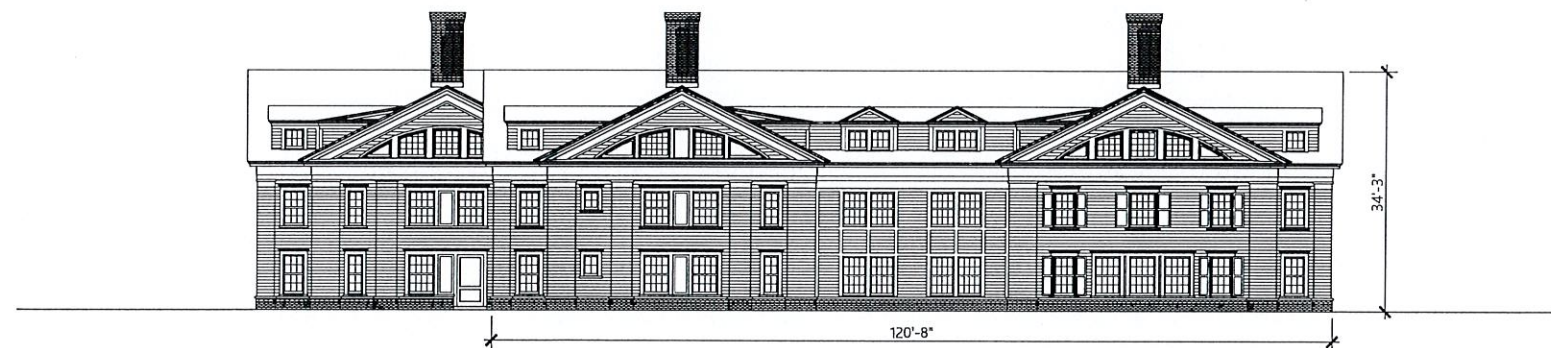

BUILDING "A" - EAST ELEVATION

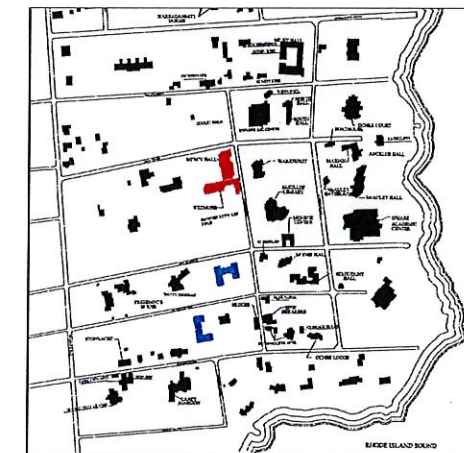

LOCUS MAP

MASSING STUDY COMPARISON
(ANTONE ACADEMIC CENTER)


Salve Regina University
NEWPORT, RI

OCTOBER 16, 2018


PAUL F. WEBER
ARCHITECT, LLC
449 Thames Street
Newport, RI 02840
Tel: 401-849-2290
Fax: 401-849-3397
www.pfwarchitect.com




BUILDING "B" - EAST ELEVATION

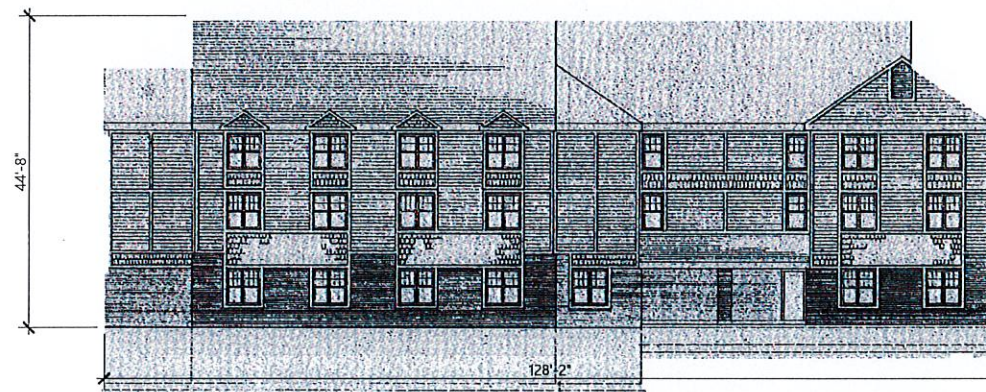

HUNT REEFE HALL - EAST ELEVATION

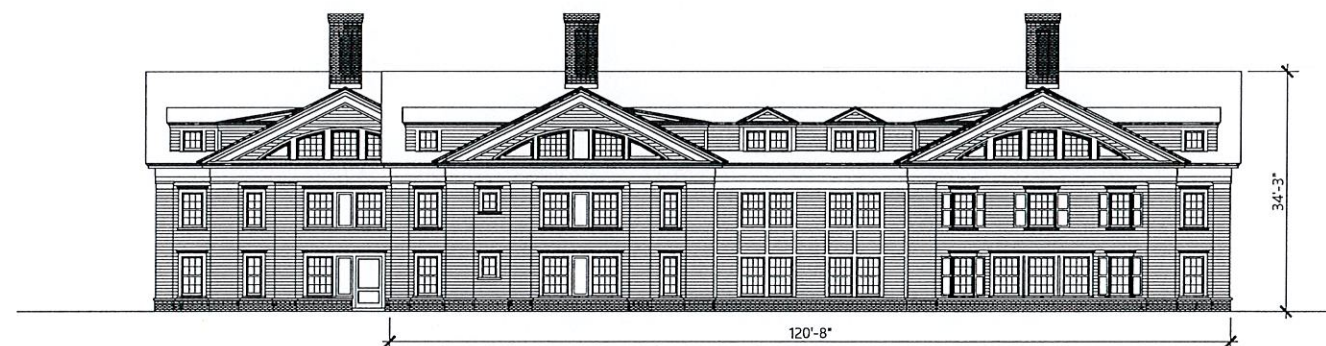

BUILDING "A" - EAST ELEVATION

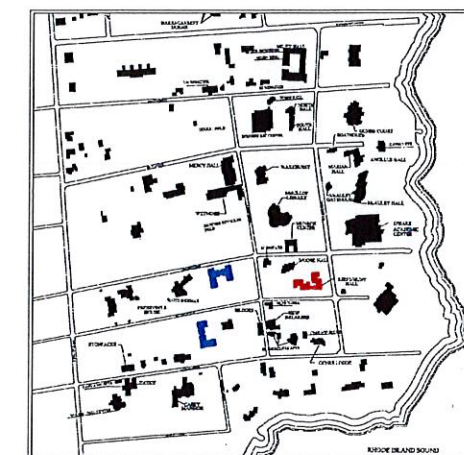

LOCUS MAP

MASSING STUDY COMPARISON
(HUNT/REEFE HALL)


Salve Regina University
NEWPORT, RI

OCTOBER 16, 2018

PAUL F. WEBER
ARCHITECT, LLC.
449 Thomas Street
Newport, RI 02840
Tel: 401-849-5290
Fax: 401-849-3997
www.pfwarchitect.com




BUILDING "B" - SOUTH ELEVATION

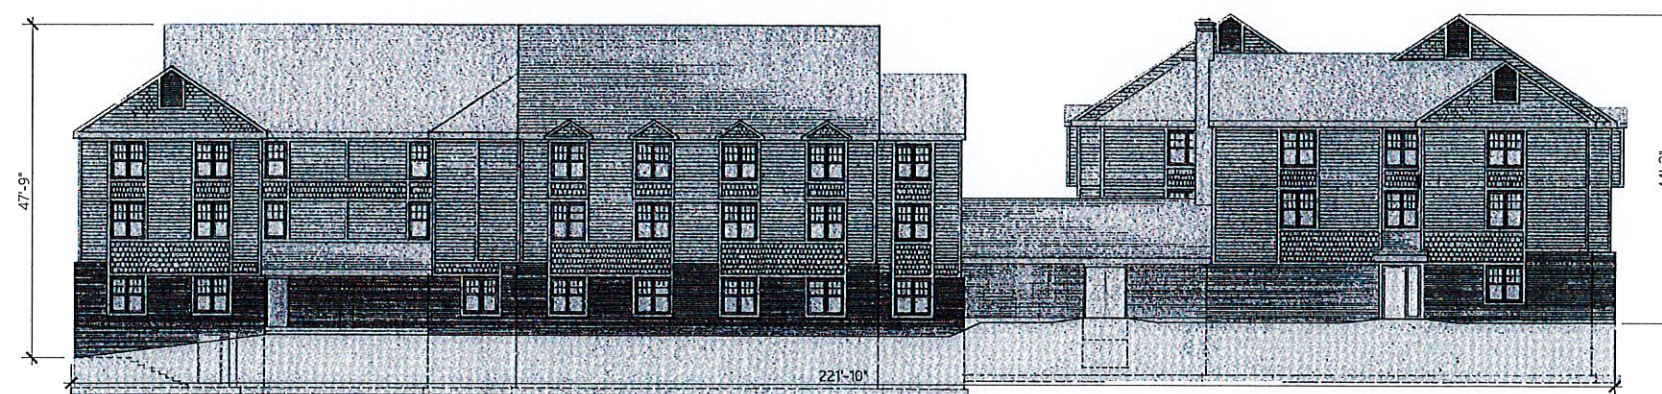

HUNT REEFEE HALL - SOUTH ELEVATION



BUILDING "A" - SOUTH ELEVATION

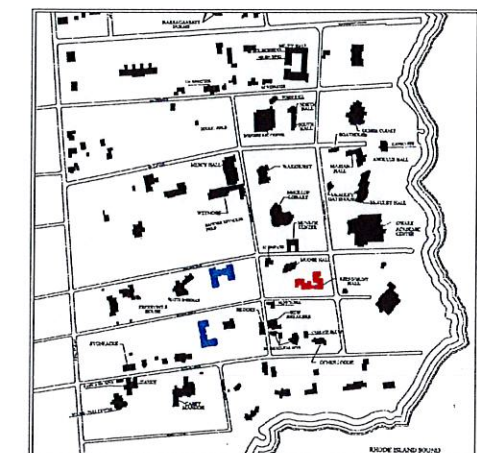

LOCUS MAP

MASSING STUDY COMPARISON
(HUNT REEFEE HALL)

Salve Regina University
NEWPORT, RI

OCTOBER 16, 2018


PAUL F. WEBER
ARCHITECT, LLC.

449 Thames Street
Newport, RI 02840
Tel: 401-849-3390
Fax: 401-849-3397


www.pfwarchitect.com




BUILDING "B" - EAST ELEVATION

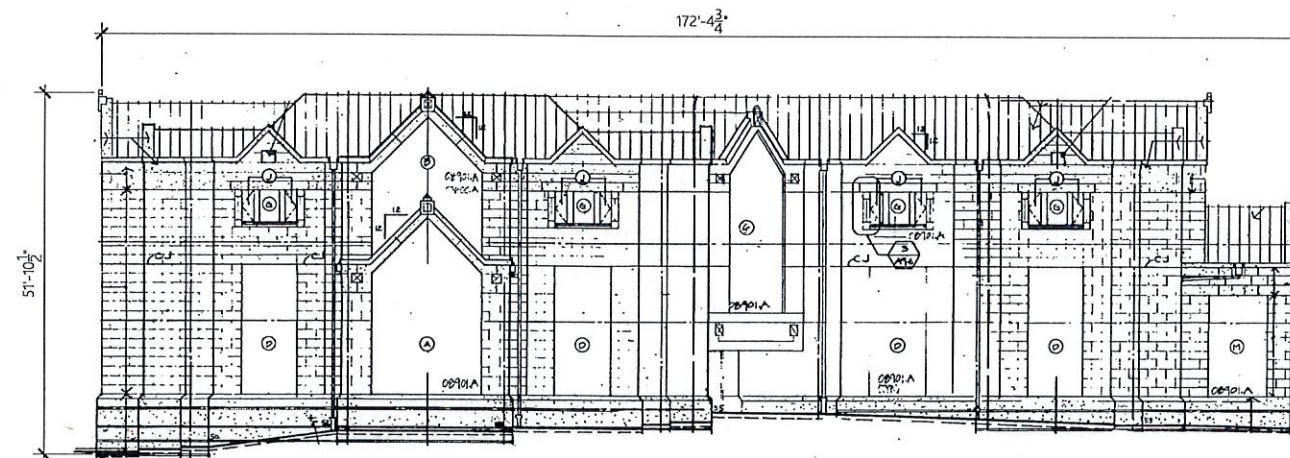

MCKILLOP LIBRARY - EAST ELEVATION

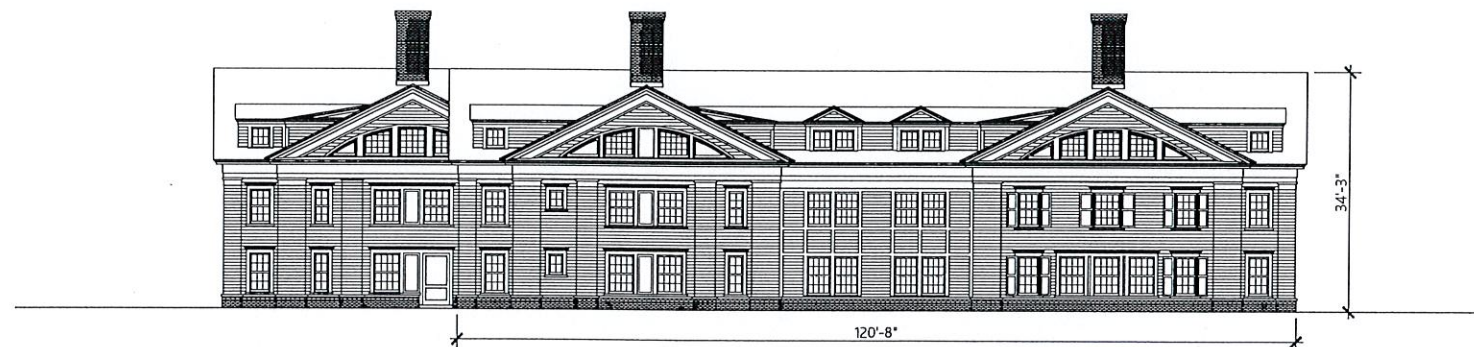

BUILDING "A" - EAST ELEVATION

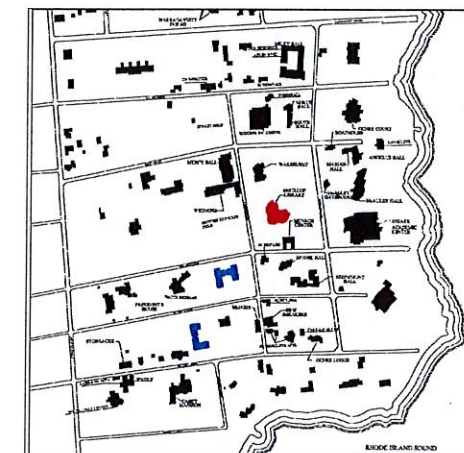

LOCUS MAP

MASSING STUDY COMPARISON
(MCKILLOP LIBRARY)

Salve Regina University
NEWPORT, RI

OCTOBER 16, 2018


PAUL F. WEBER
ARCHITECT, LLC

449 Thames Street
Newport, RI 02840
Tel: 401-649-3390
Fax: 401-649-3397

www.pfwarchitect.com




BUILDING "B" - NORTH ELEVATION

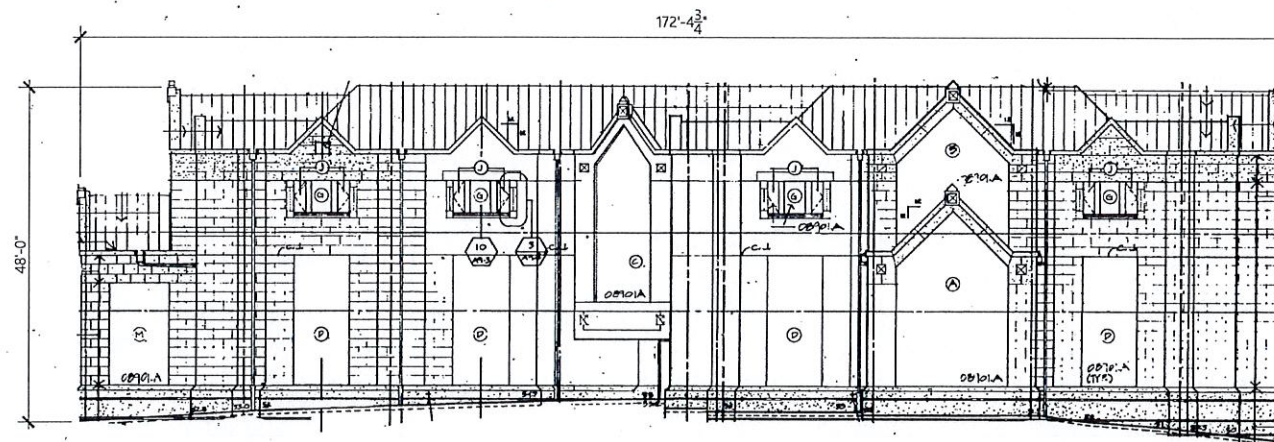

MCKILLOP LIBRARY - NORTH ELEVATION



BUILDING "A" - NORTH ELEVATION

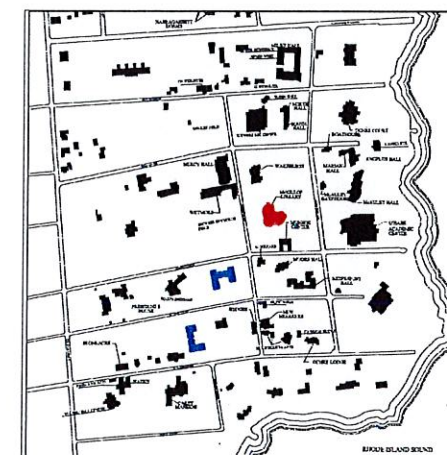

LOCUS MAP

MASSING STUDY COMPARISON
(MCKILLOP LIBRARY)

Salve Regina University
NEWPORT, RI

OCTOBER 16, 2018


PAUL F. WEBER
ARCHITECT, LLC.

469 Thames Street
Newport, RI 02840
Tel: 401-849-3390
Fax: 401-849-3397


www.pfwarchitect.com




BUILDING "B" - EAST ELEVATION

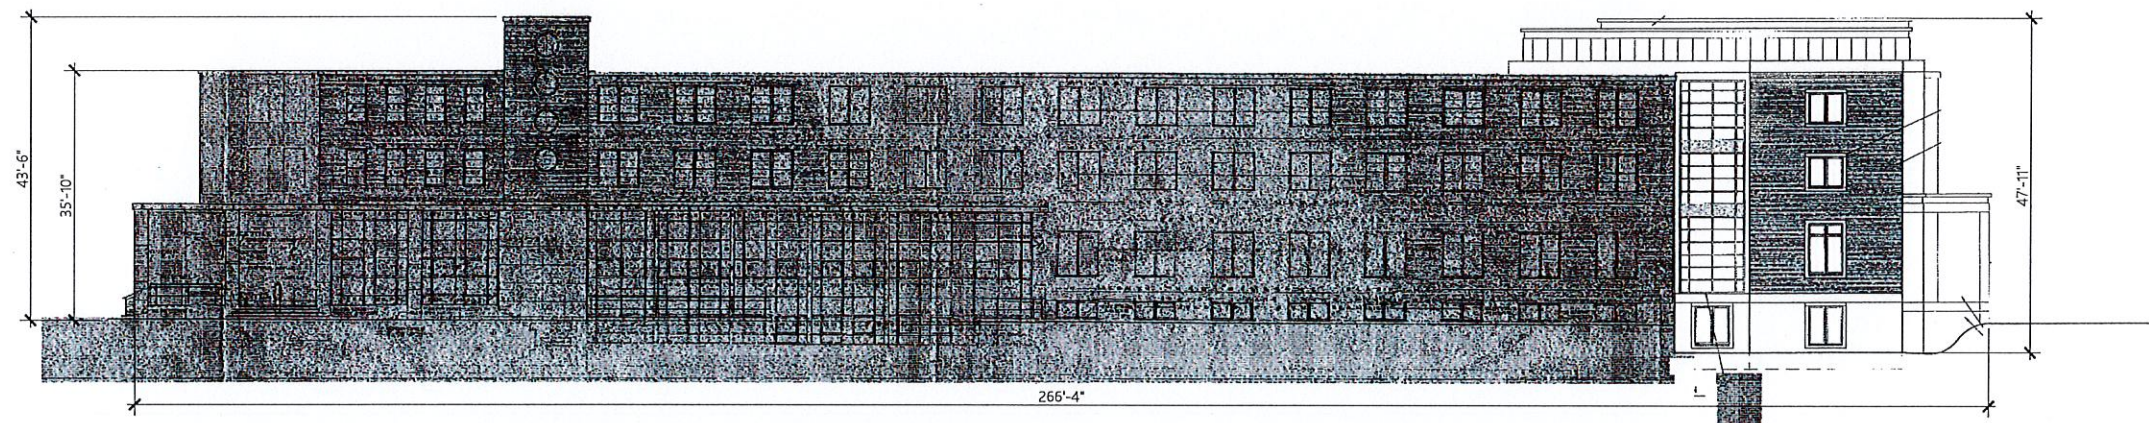

MILEY HALL - EAST ELEVATION

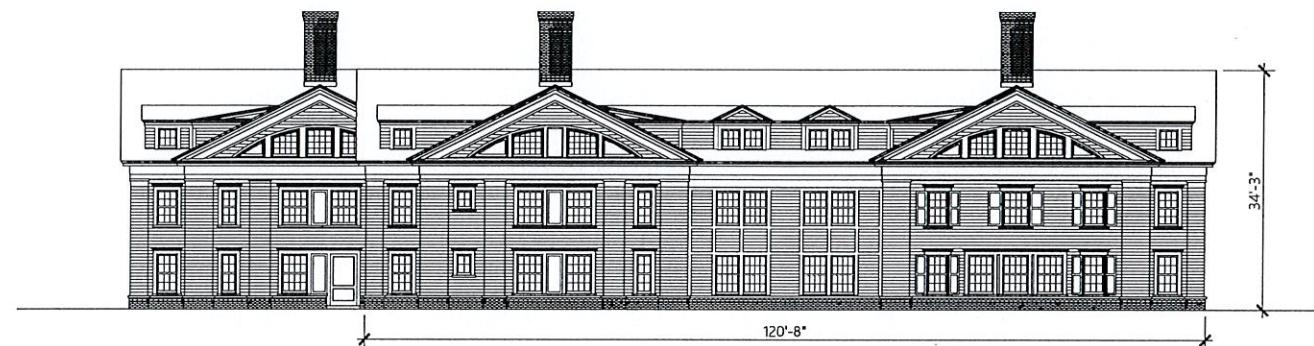

BUILDING "A" - EAST ELEVATION

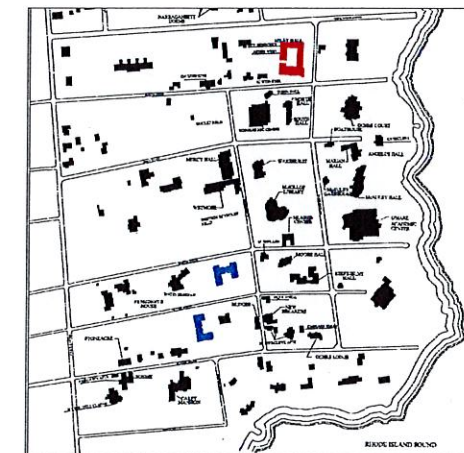

LOCUS MAP

MASSING STUDY COMPARISON
(MILEY HALL)


Salve Regina University
NEWPORT, RI

OCTOBER 16, 2018


PAUL F. WEBER
ARCHITECT, LLC.

449 Thames Street
Newport, RI 02840
Tel: 401-849-2290
Fax: 401-849-3297

www.pfwarchitect.com

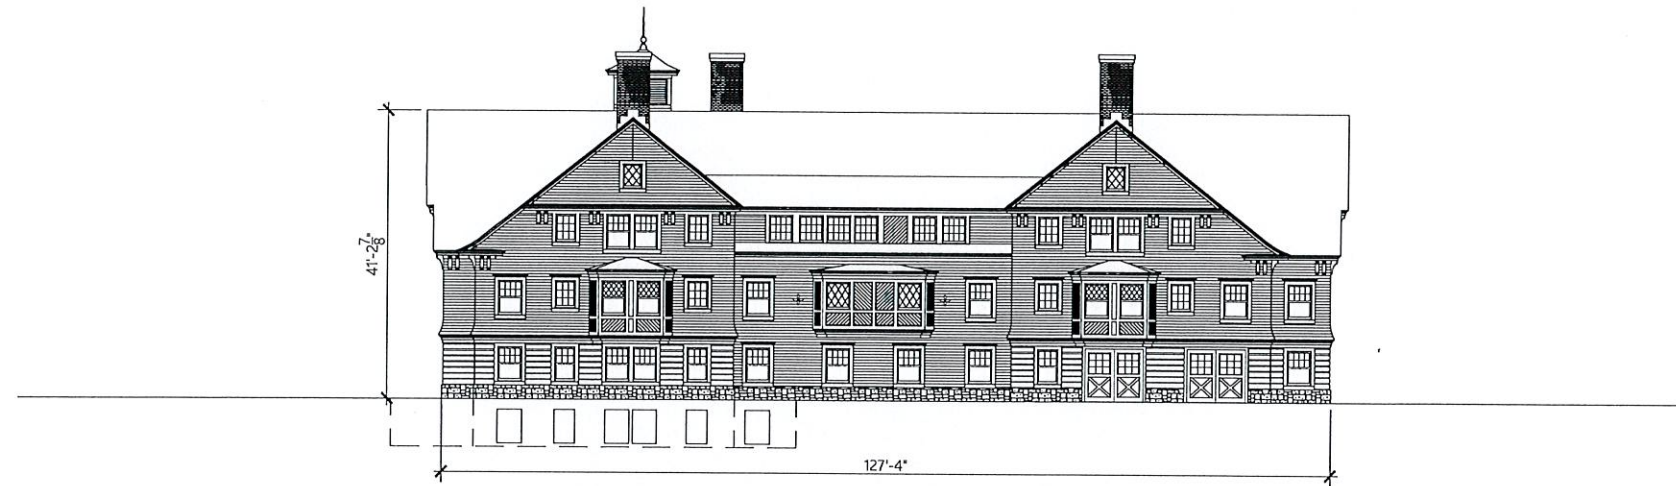


BUILDING "B" - SOUTH ELEVATION

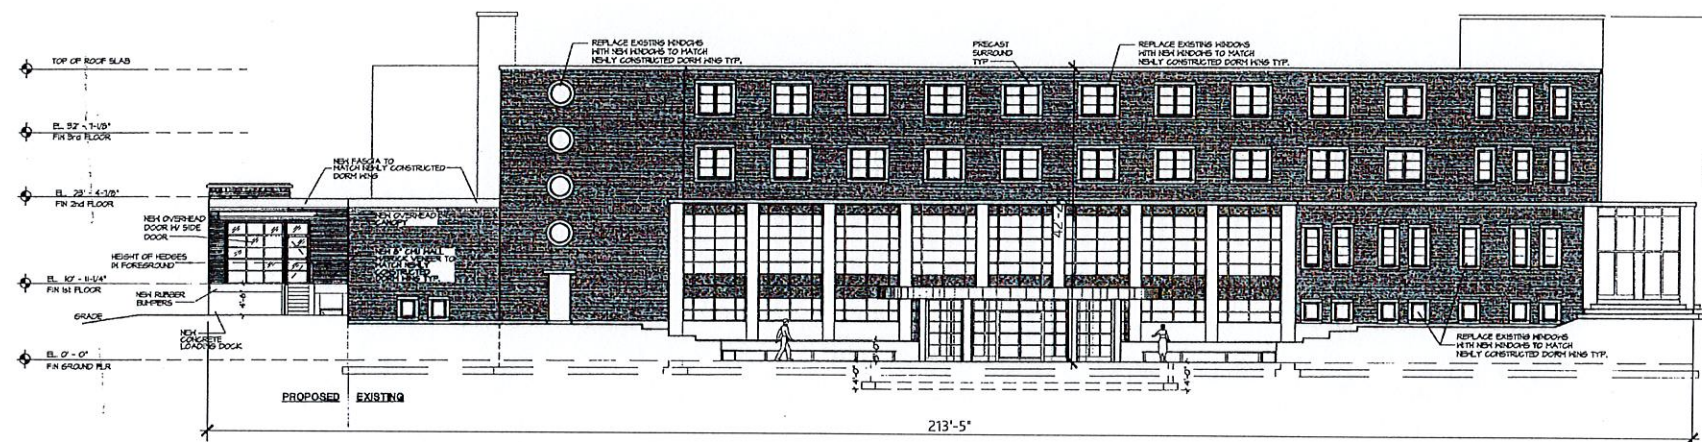

MILEY HALL - SOUTH ELEVATION



BUILDING "A" - SOUTH ELEVATION

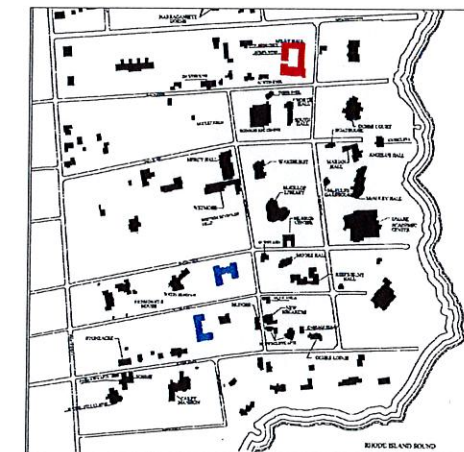

LOCUS MAP

MASSING STUDY COMPARISON
(MILEY HALL)

Salve Regina University
NEWPORT, RI

OCTOBER 16, 2018

PAUL F. WEBER
ARCHITECT, LLC.
449 Thayer Street
Newport, RI 02840
Tel. 401-849-9390
Fax. 401-849-9397
www.pfwarchitect.com