



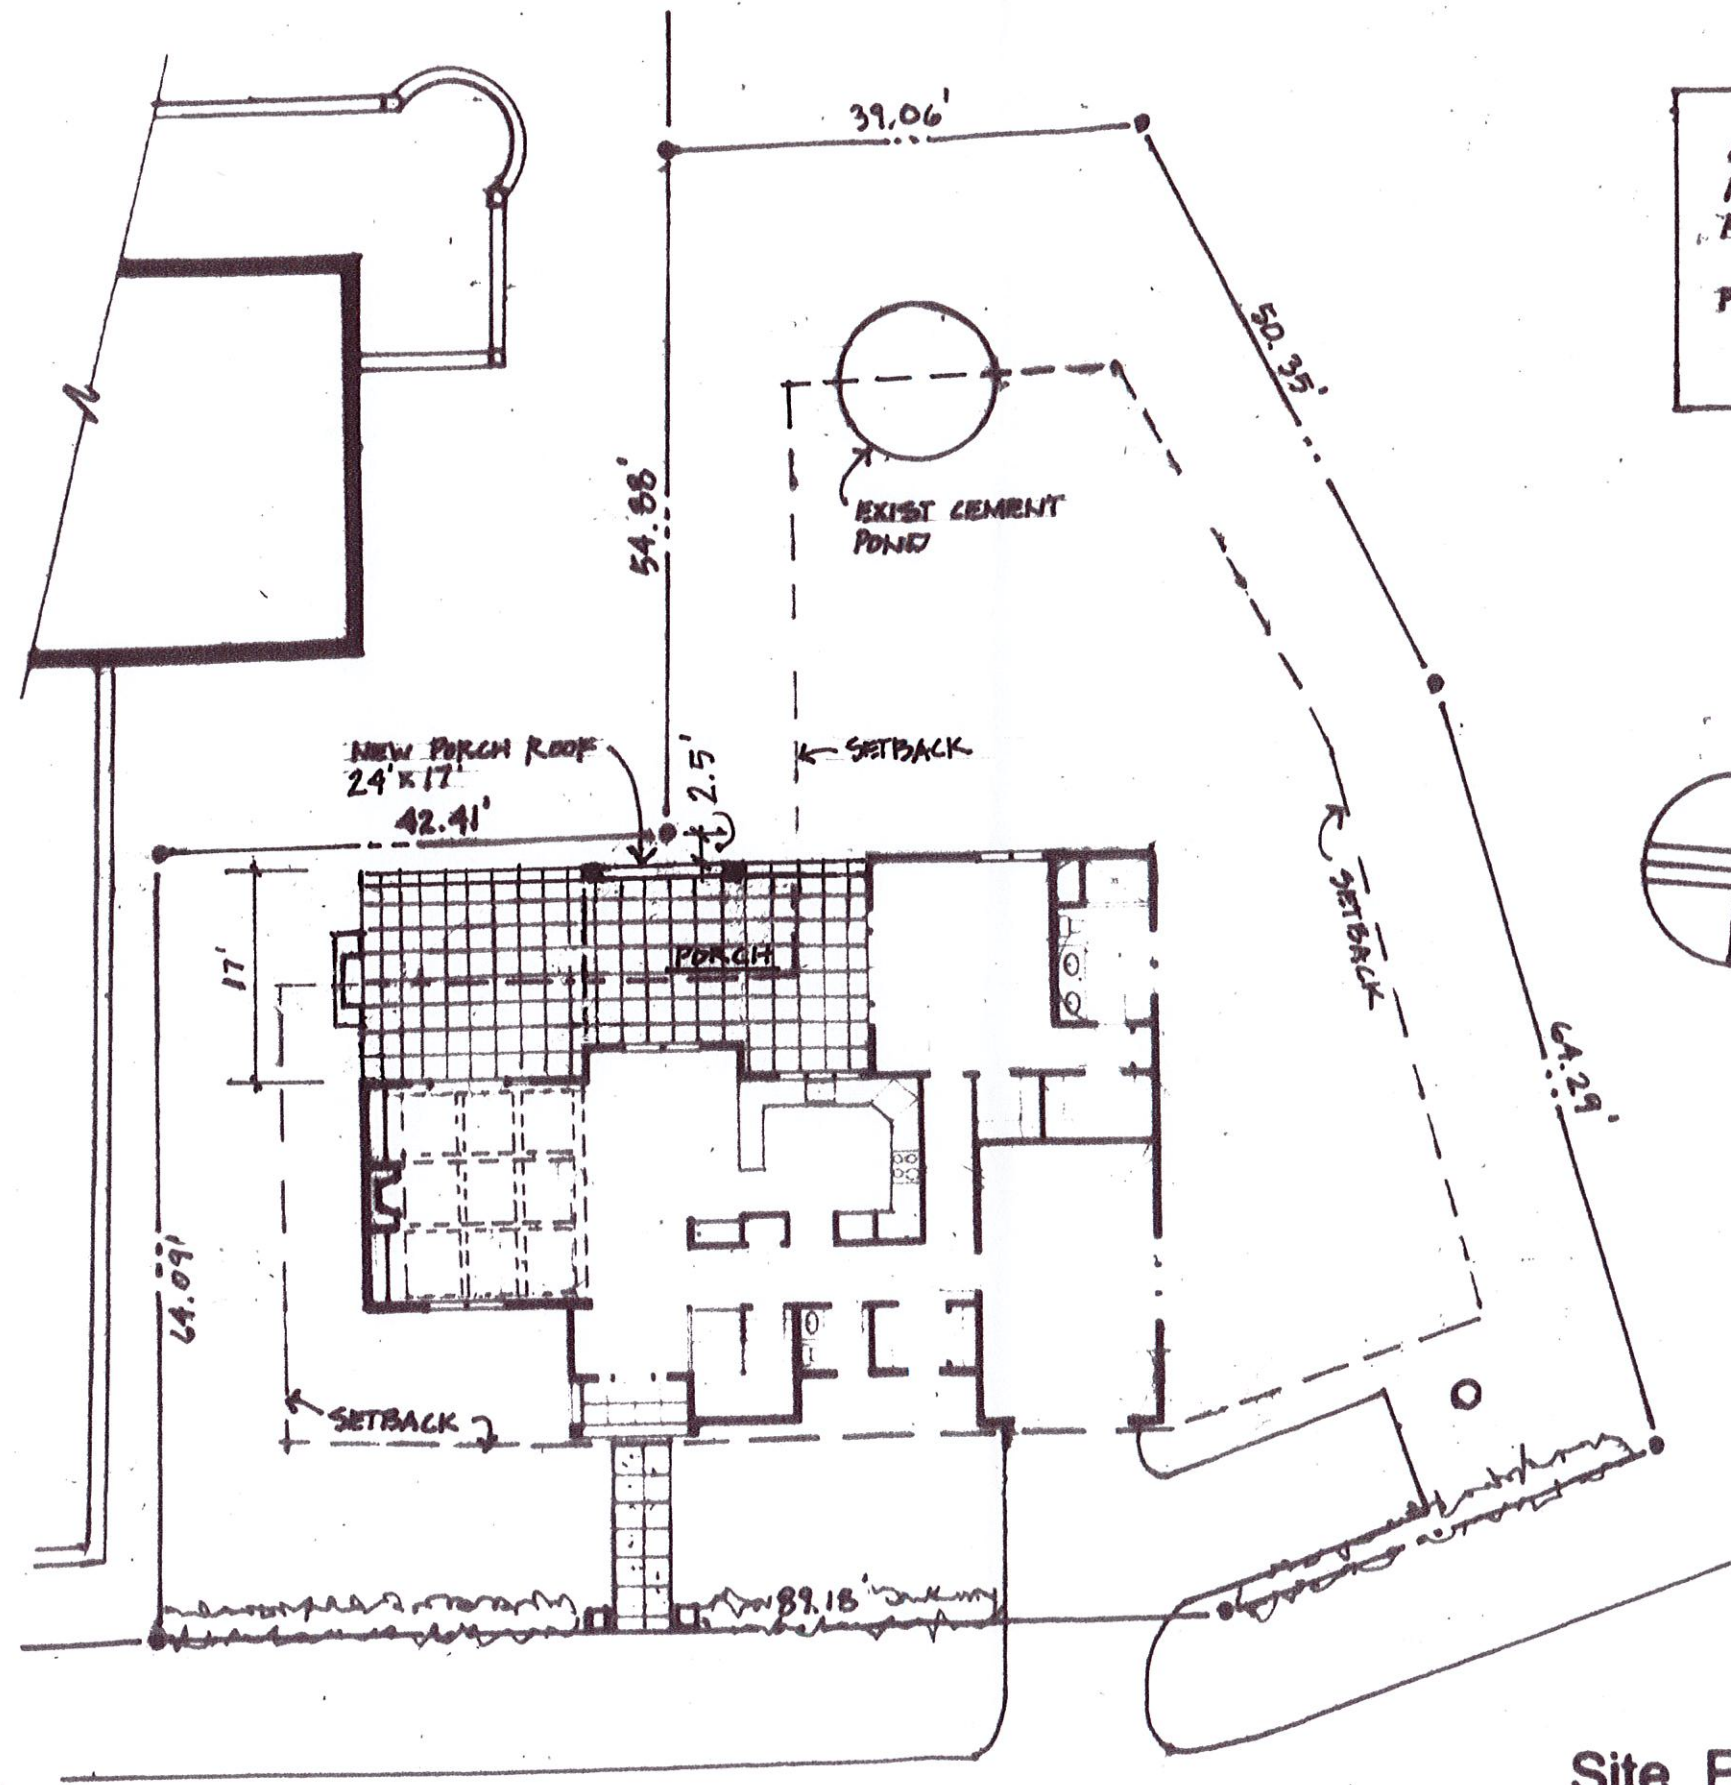

AP 20, LOT 220
 AREA : 10,153 SF
 ALLOWABLE LOT COVERAGE :
 20% - 2,031 SF
 PROPOSED LOT COVERAGE :
 23% - 2,387 SF

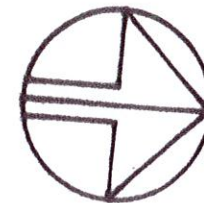

Prairie Avenue

Site Plan

1" = 16'


PAUL D. BURKE, ARCHITECT
 AIA, INC. 00000000
 201 Main Street
 Eastport, RI 02841

PROJECT:
 Eastbourne Res 4
 Newport, RI

12-07-20

SCALE: 1" = 16'



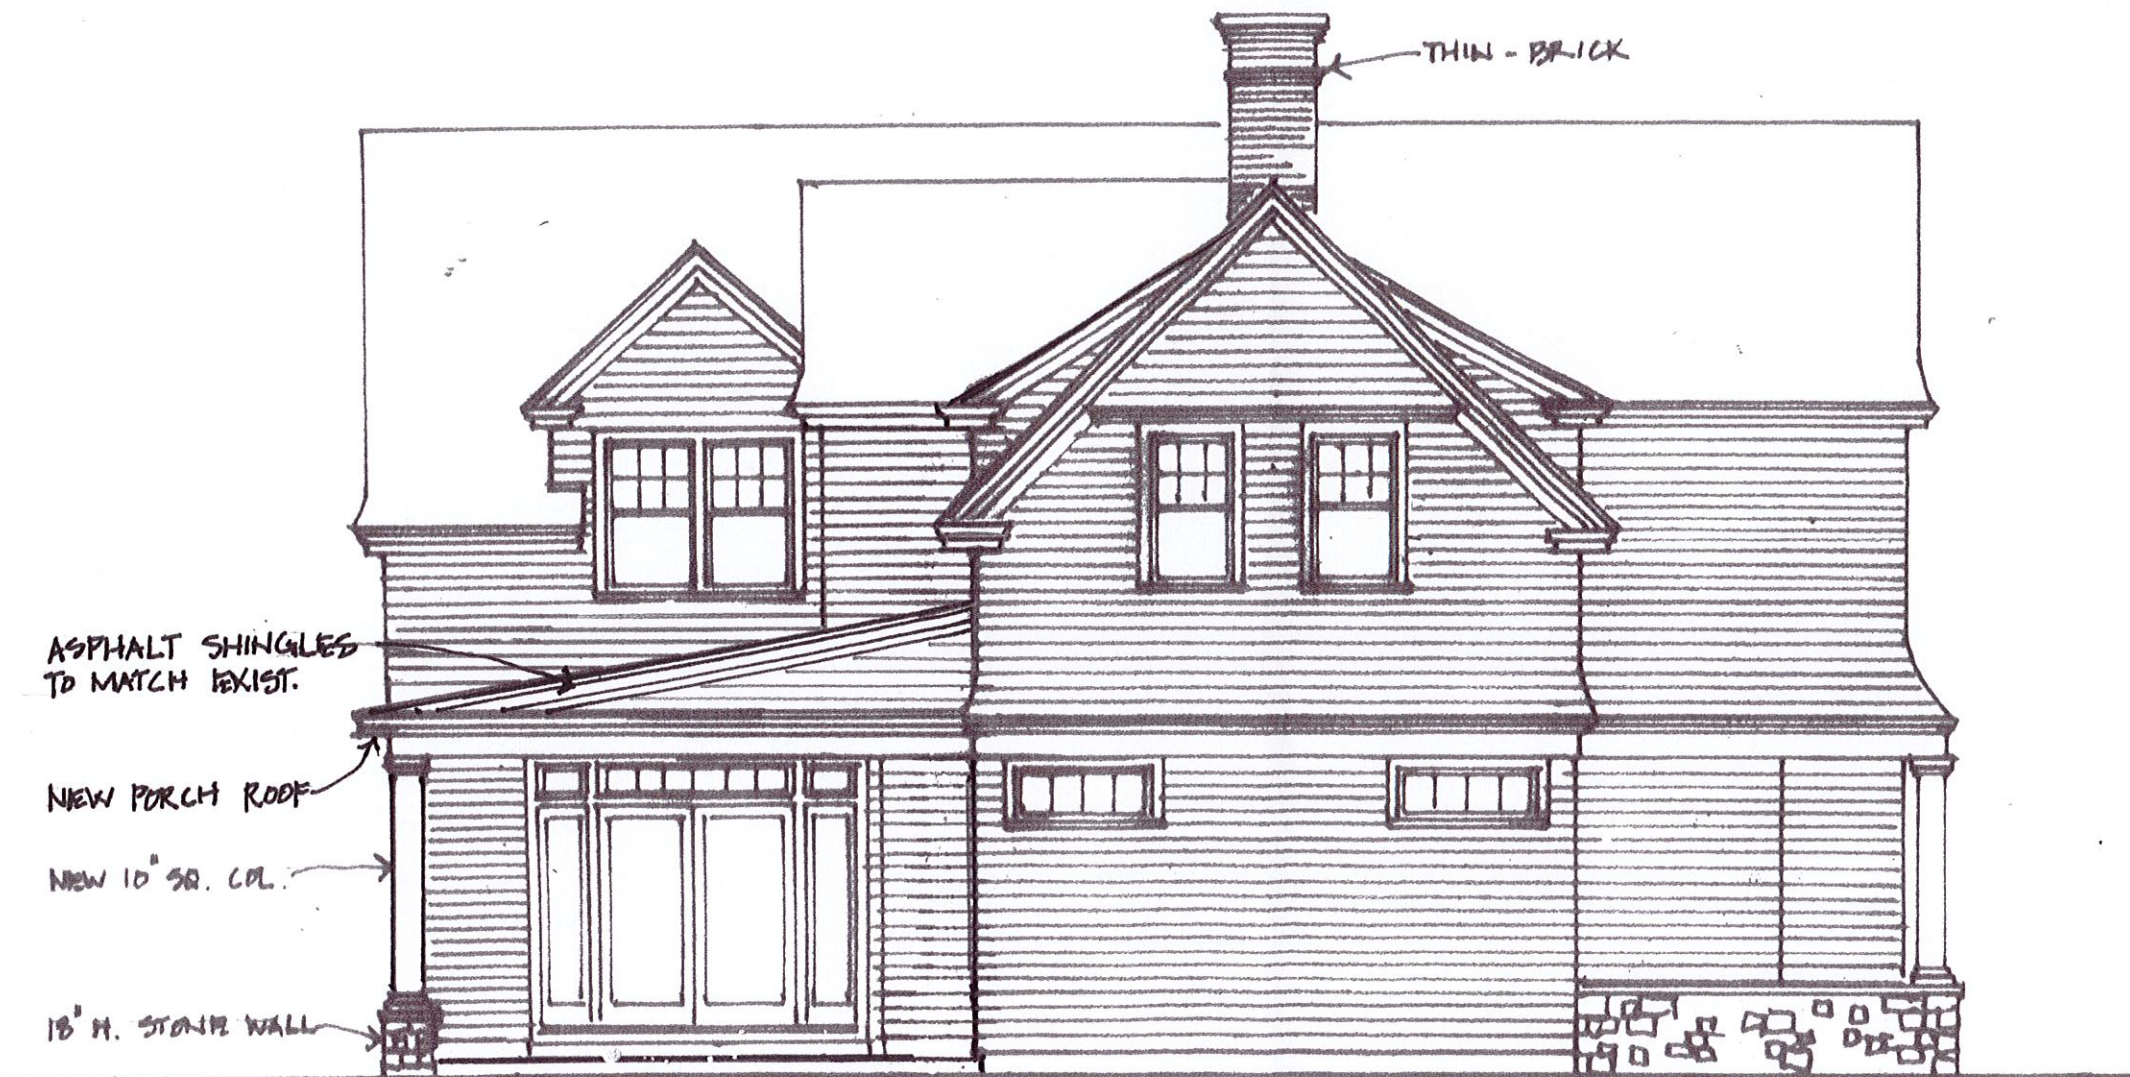

South Elevation

$\frac{3}{16}'' = 1'-0''$

PAUL D. BIRRELL ARCHITECT
AIA, NCARB
221 Middlesex Ave.
Newport, Rhode Island 02840
(401) 846-1111

PROJECT:
Eastbourne Res 4
Newport, RI

SCALE:



West Elevation

$\frac{3}{16}'' = 1'-0''$

PAUL G. BARNES ARCHITECT
AIA, NCARB
300 Madison Ave.
New York, NY 10017
(212) 691-1000

PROJECT:
Eastbourne Res 4
Newport, RI

12.07.20

SCALE

