




# SAMPLE SITE PLAN - SHOWING PROPOSED ADDITION

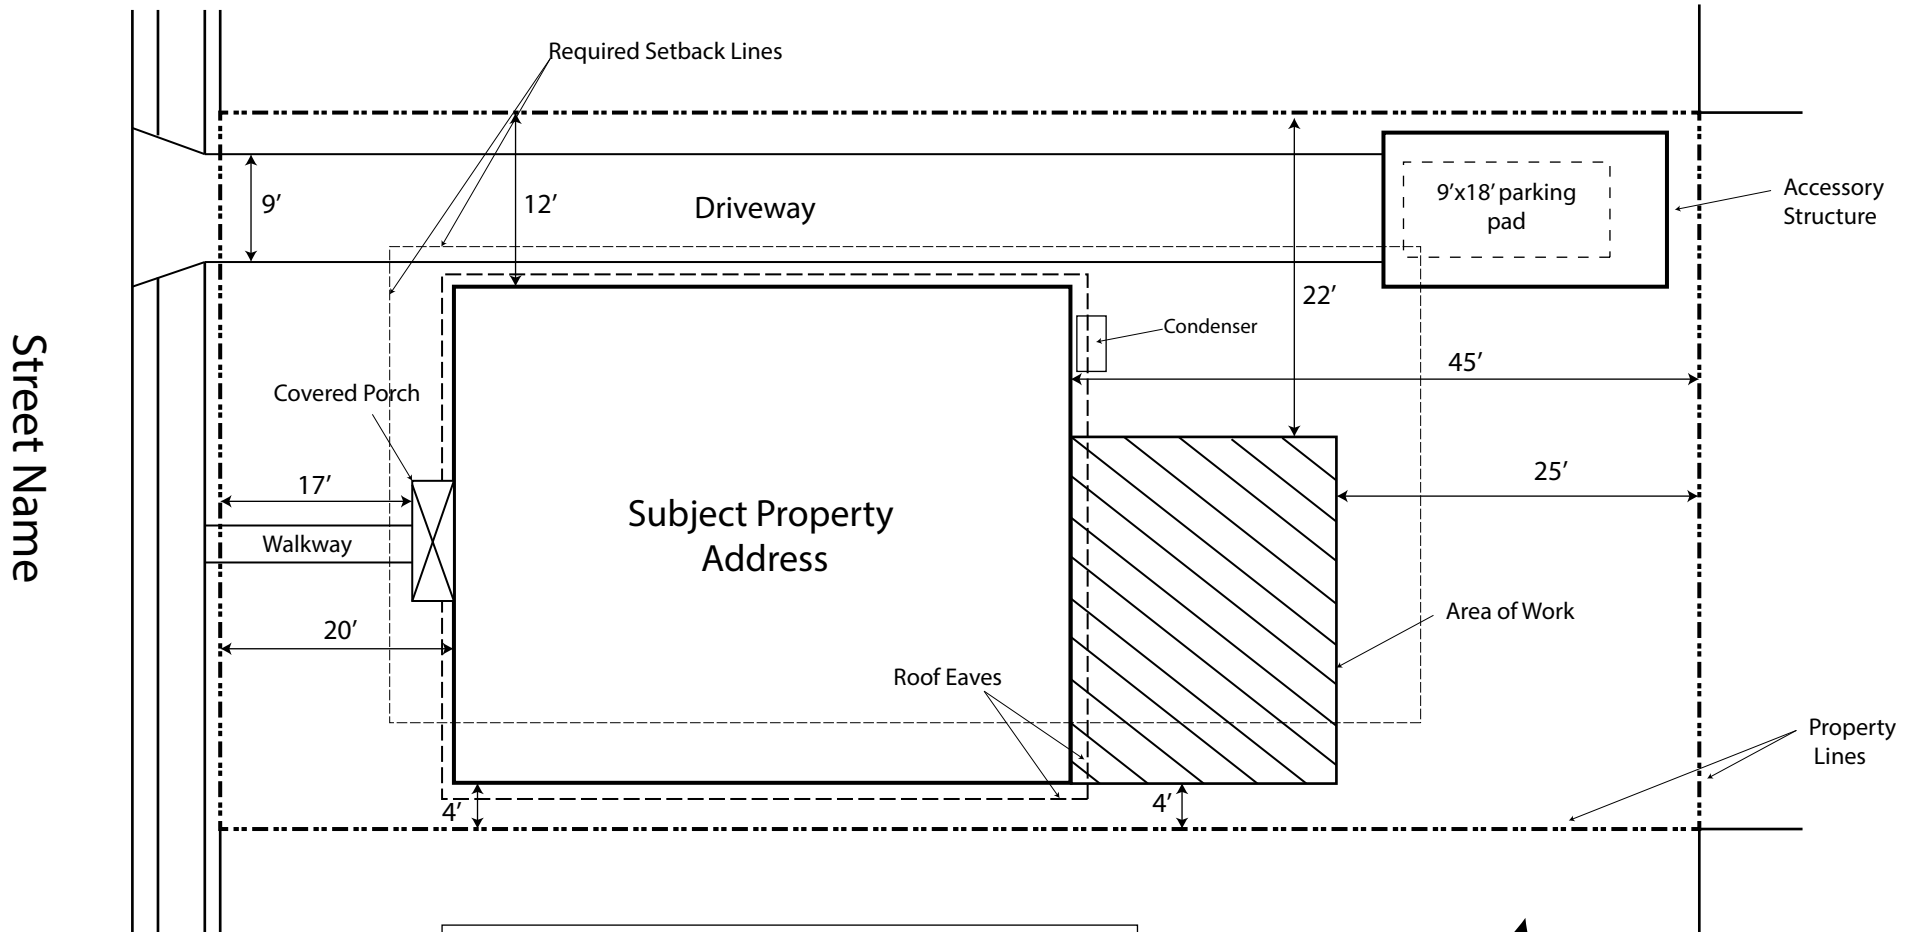

Zoning Characteristics	
Address	Front Setback
Plat, Lot	Rear Setback
Zone	Left Side Setback
	Right Side Setback
	Lot Coverage
	Height

