


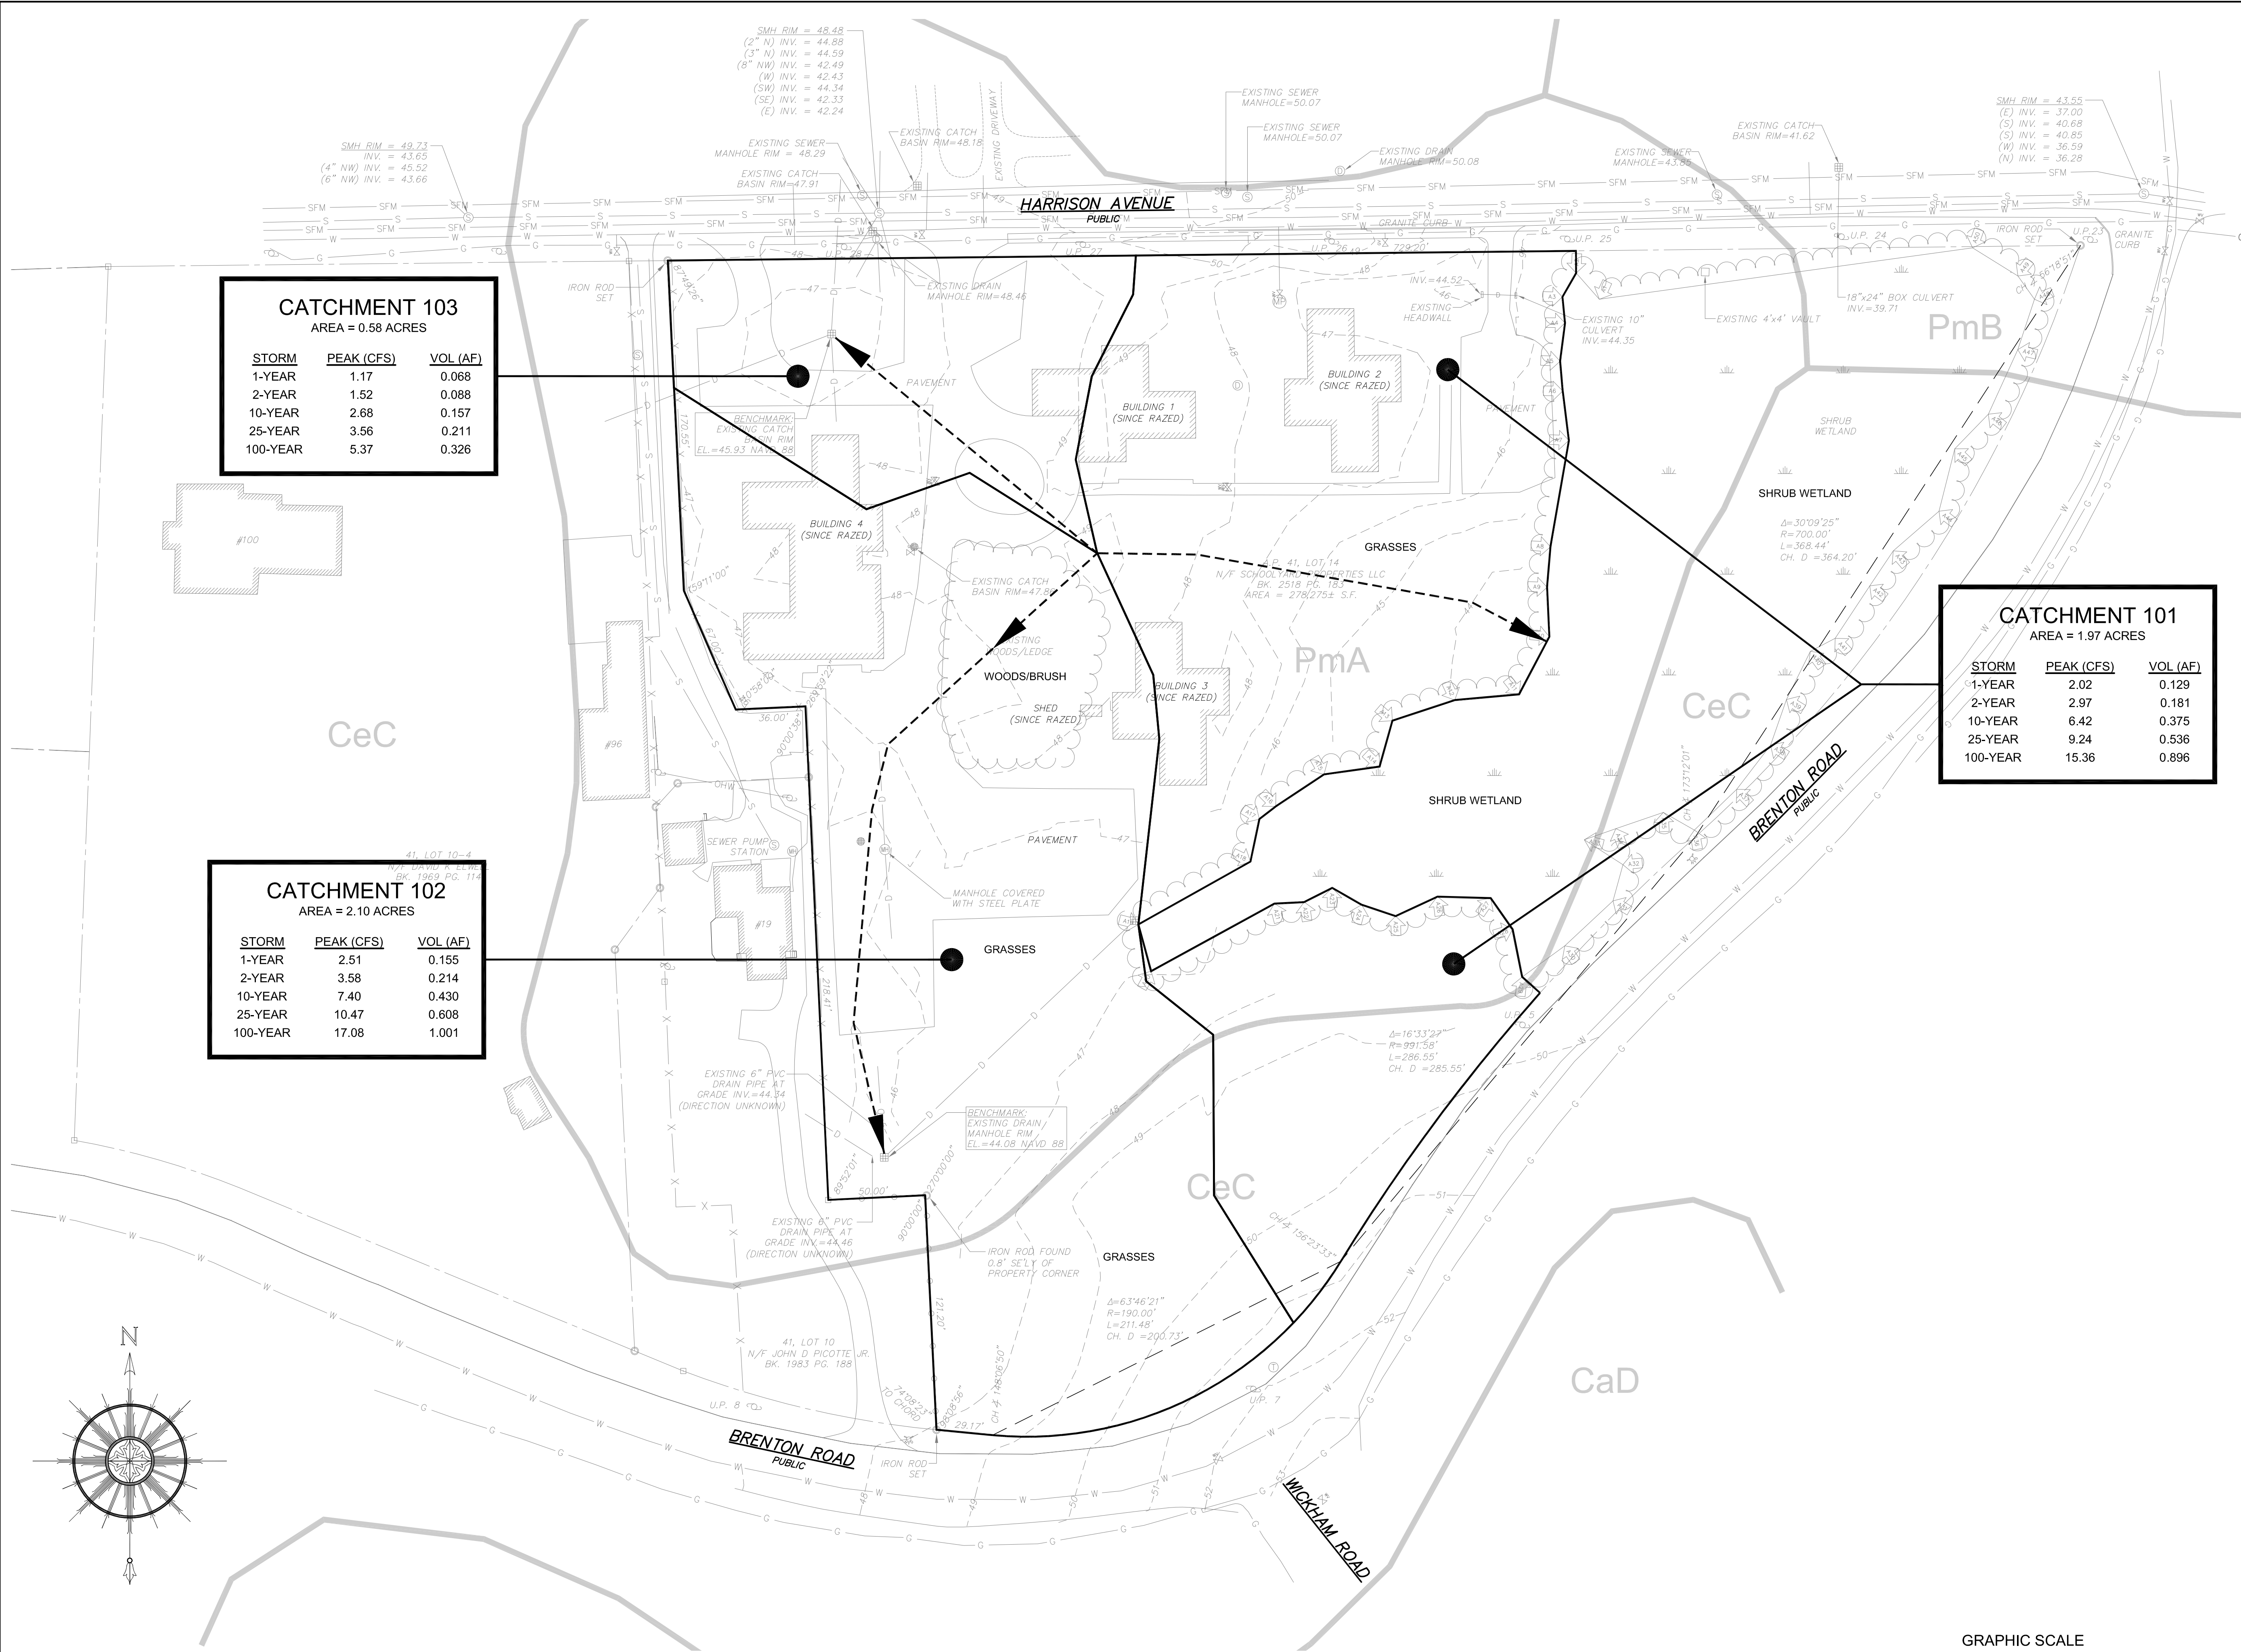


CATCHMENT 103		
AREA = 0.58 ACRES		
STORM	PEAK (CFS)	VOL (AF)
1-YEAR	1.17	0.068
2-YEAR	1.52	0.088
10-YEAR	2.68	0.157
25-YEAR	3.56	0.211
100-YEAR	5.37	0.326

CATCHMENT 102		
AREA = 2.10 ACRES		
STORM	PEAK (CFS)	VOL (AF)
1-YEAR	2.51	0.155
2-YEAR	3.58	0.214
10-YEAR	7.40	0.430
25-YEAR	10.47	0.608
100-YEAR	17.08	1.001

CATCHMENT 101		
AREA = 1.97 ACRES		
STORM	PEAK (CFS)	VOL (AF)
1-YEAR	2.02	0.129
2-YEAR	2.97	0.181
10-YEAR	6.42	0.375
25-YEAR	9.24	0.536
100-YEAR	15.36	0.896


NORTHEAST ENGINEERS
& CONSULTANTS, INC.

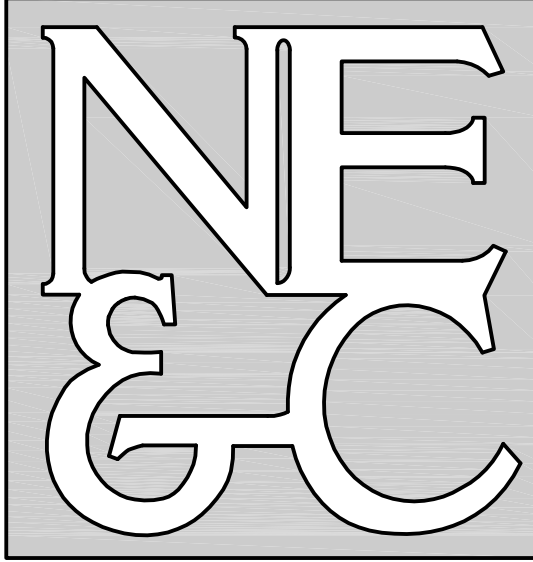

- SITE/CIVIL
- LAND PLANNING
- WATERFRONT
- SURVEYING
- GEOTECHNICAL
- ENVIRONMENTAL
- TRANSPORTATION
- STRUCTURAL
- MATERIALS TESTING

A KNOWLEDGE CORPORATION®

55 JOHN CLARKE ROAD MIDDLETOWN RHODE ISLAND 02842
PHONE (401) 849-0810 FAX (401) 846-4169
WWW.NORTHEASTENGINEERS.COM

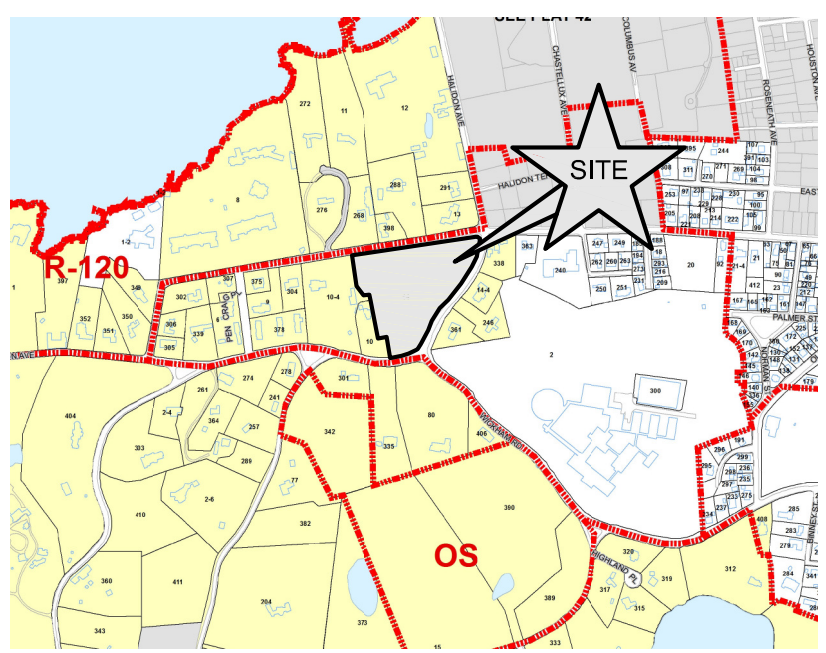

No.	Revision		Date	App.
Designed By: JJR		Drawn by: DJW	Checked by:	
Scale: 1" = 40'		Date:	13APR17	
Project Title:				
A.P. 41, LOT 14 90 HARRISON AVENUE FORMER UNDERWOOD SCHOOL NEWPORT, RHODE ISLAND				
Client/Owner:				
SCHOOLYARD PROPERTIES LLC 19 BRENTON ROAD NEWPORT, RI 02840				
Issued for:				
RIDEM				
Drawing Title:				
EXISTING WATERSHED PLAN				
		Drawing Number:		
		W-1		
		Sheet 1 of 1		
		Project Number:		
		16068.1		
		Survey Index:		
		14 - 41 - 14		
OWNERSHIP AND USE OF DOCUMENTS: DRAWINGS AND SPECIFICATIONS, AS INSTRUMENTS OF PROFESSIONAL SERVICE, ARE AND SHALL REMAIN THE PROPERTY OF THE ENGINEER. THESE DOCUMENTS ARE NOT TO BE USED, IN WHOLE OR PART, FOR ANY OTHER PROJECTS OR PURPOSES, OR BY ANY OTHER PARTIES, THAN THOSE PROPERLY AUTHORIZED BY CONTRACT, WITHOUT THE EXPRESS AUTHORIZATION OF THE ENGINEER.				