


1 FIRST FLOOR PLAN
1/4" = 1'-0"

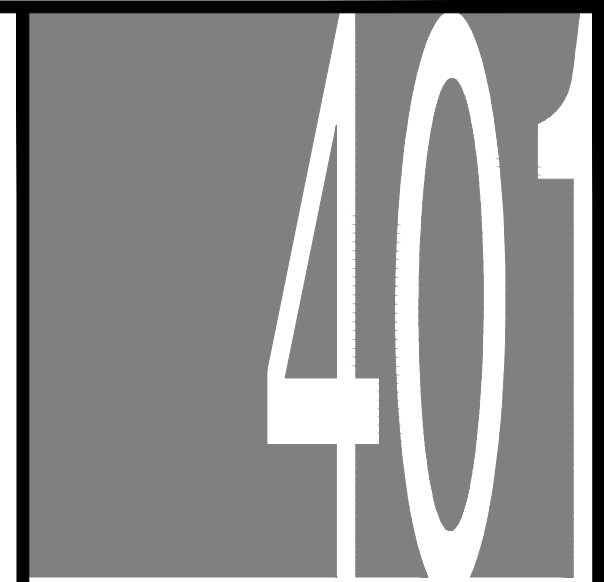

ARCHITECTURE, LLC

5 Division Street, Unit #39
Warwick, Rhode Island
02818

Copyright © Studio 401Architecture, LLC, 2021
This drawing is copyrighted and is subject to copyright
protection as an "architectural work" under 17 U.S.C.
Sec. 101 et seq. This protection includes but is not
limited to the overall form as well as the arrangement
and composition of spaces and elements in the
design.

This drawing may not be reproduced or used in any
manner whatsoever without the express written
permission of Studio 401Architecture, LLC.

SEAL

AUTHOR
Chris Mazzier, Cyndi Gerlach

REVISION	DATE

PROJECT
511 OCEAN AVENUE
PROPOSED
RESIDENCE

NEWPORT,
RHODE ISLAND


PROJECT NUMBER
0133

STATUS
ISSUED FOR REVIEW

ISSUED - APRIL 12, 2021

CONTENTS
FIRST FLOOR PLAN

A101

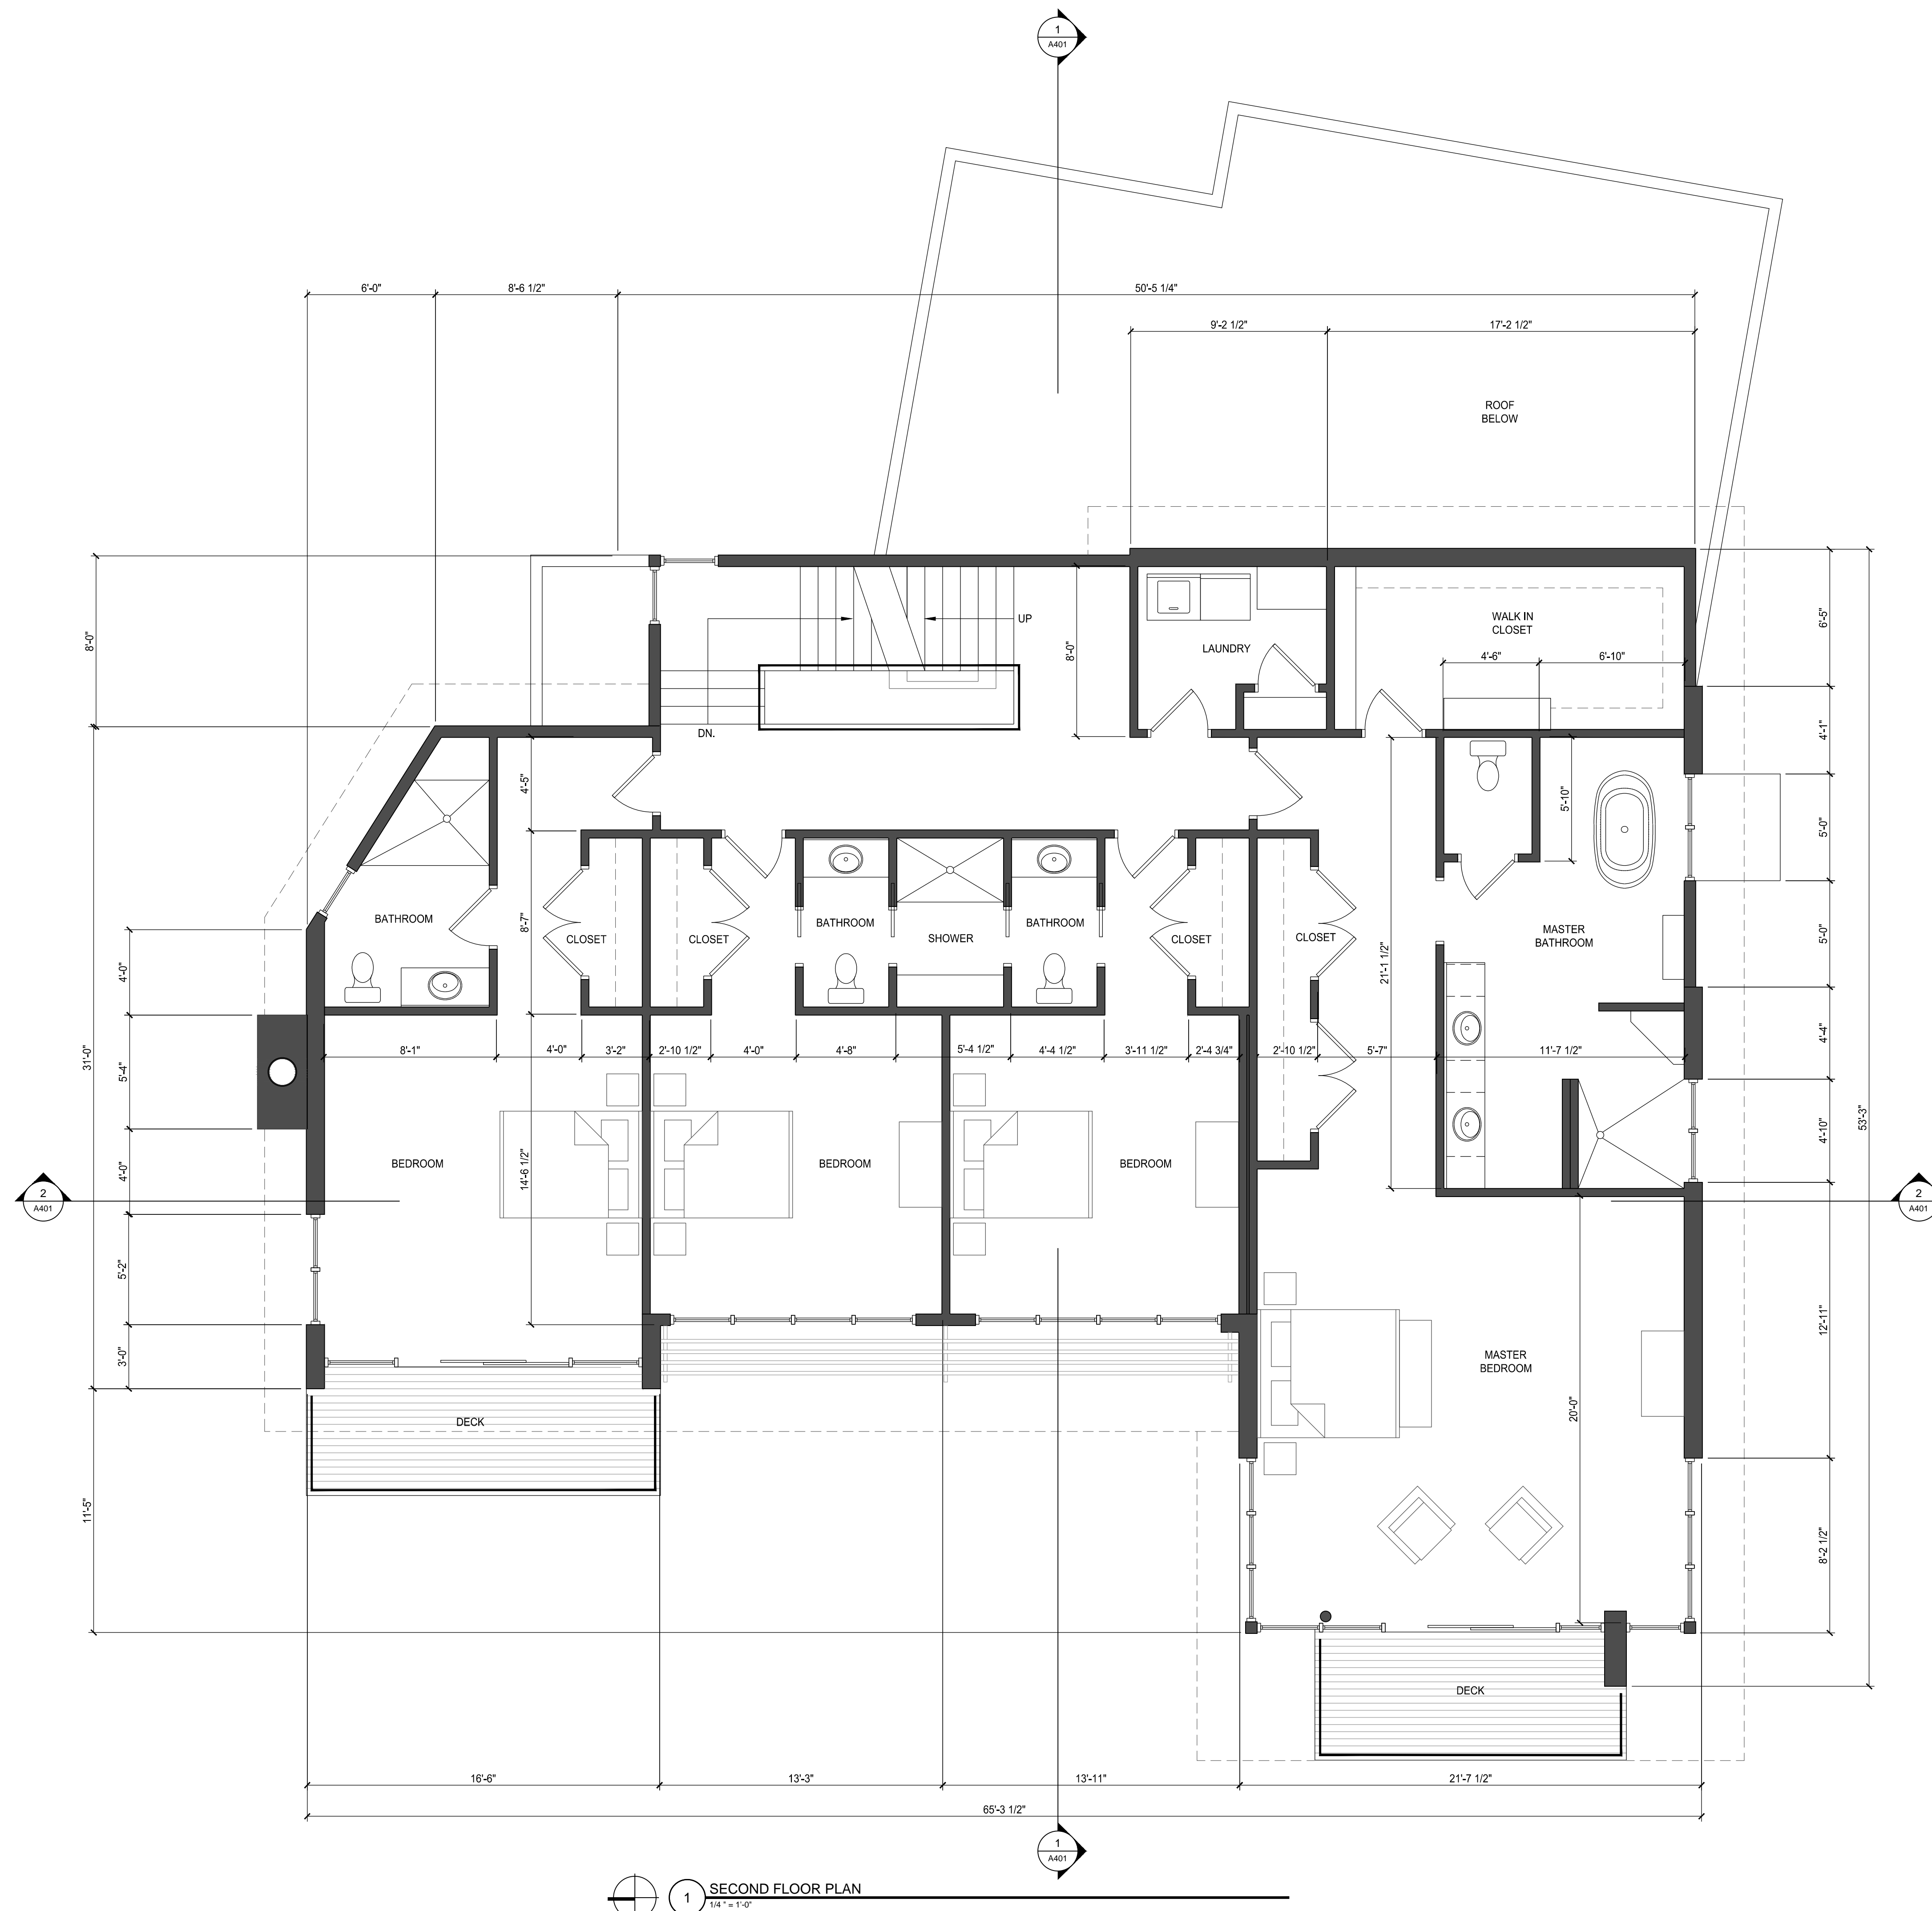

1 SECOND FLOOR PLAN
3/4" = 1'-0"



ARCHITECTURE, LLC

5 Division Street, Unit #39
Warwick, Rhode Island
02818

Copyright © Studio 401Architecture, LLC, 2021
This drawing is copyrighted and is subject to copyright
protection as an "architectural work" under 17 U.S.C.
Sec. 101 et seq. This protection includes but is not
limited to the overall form as well as the arrangement
and composition of spaces and elements in the
design.

This drawing may not be reproduced or used in any
manner whatsoever without the express written
permission of Studio 401Architecture, LLC.

SEAL

AUTHOR
Chris Mazzier, Cyndi Gerlach

REVISION	DATE

PROJECT

511 OCEAN AVENUE

PROPOSED
RESIDENCE

NEWPORT,
RHODE ISLAND



PROJECT NUMBER
0133

STATUS
ISSUED FOR REVIEW

ISSUED - APRIL 12, 2021

CONTENTS
SECOND FLOOR PLAN

A102

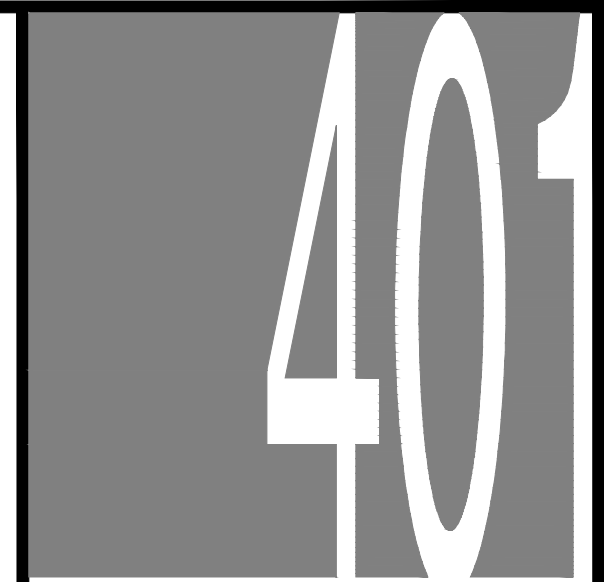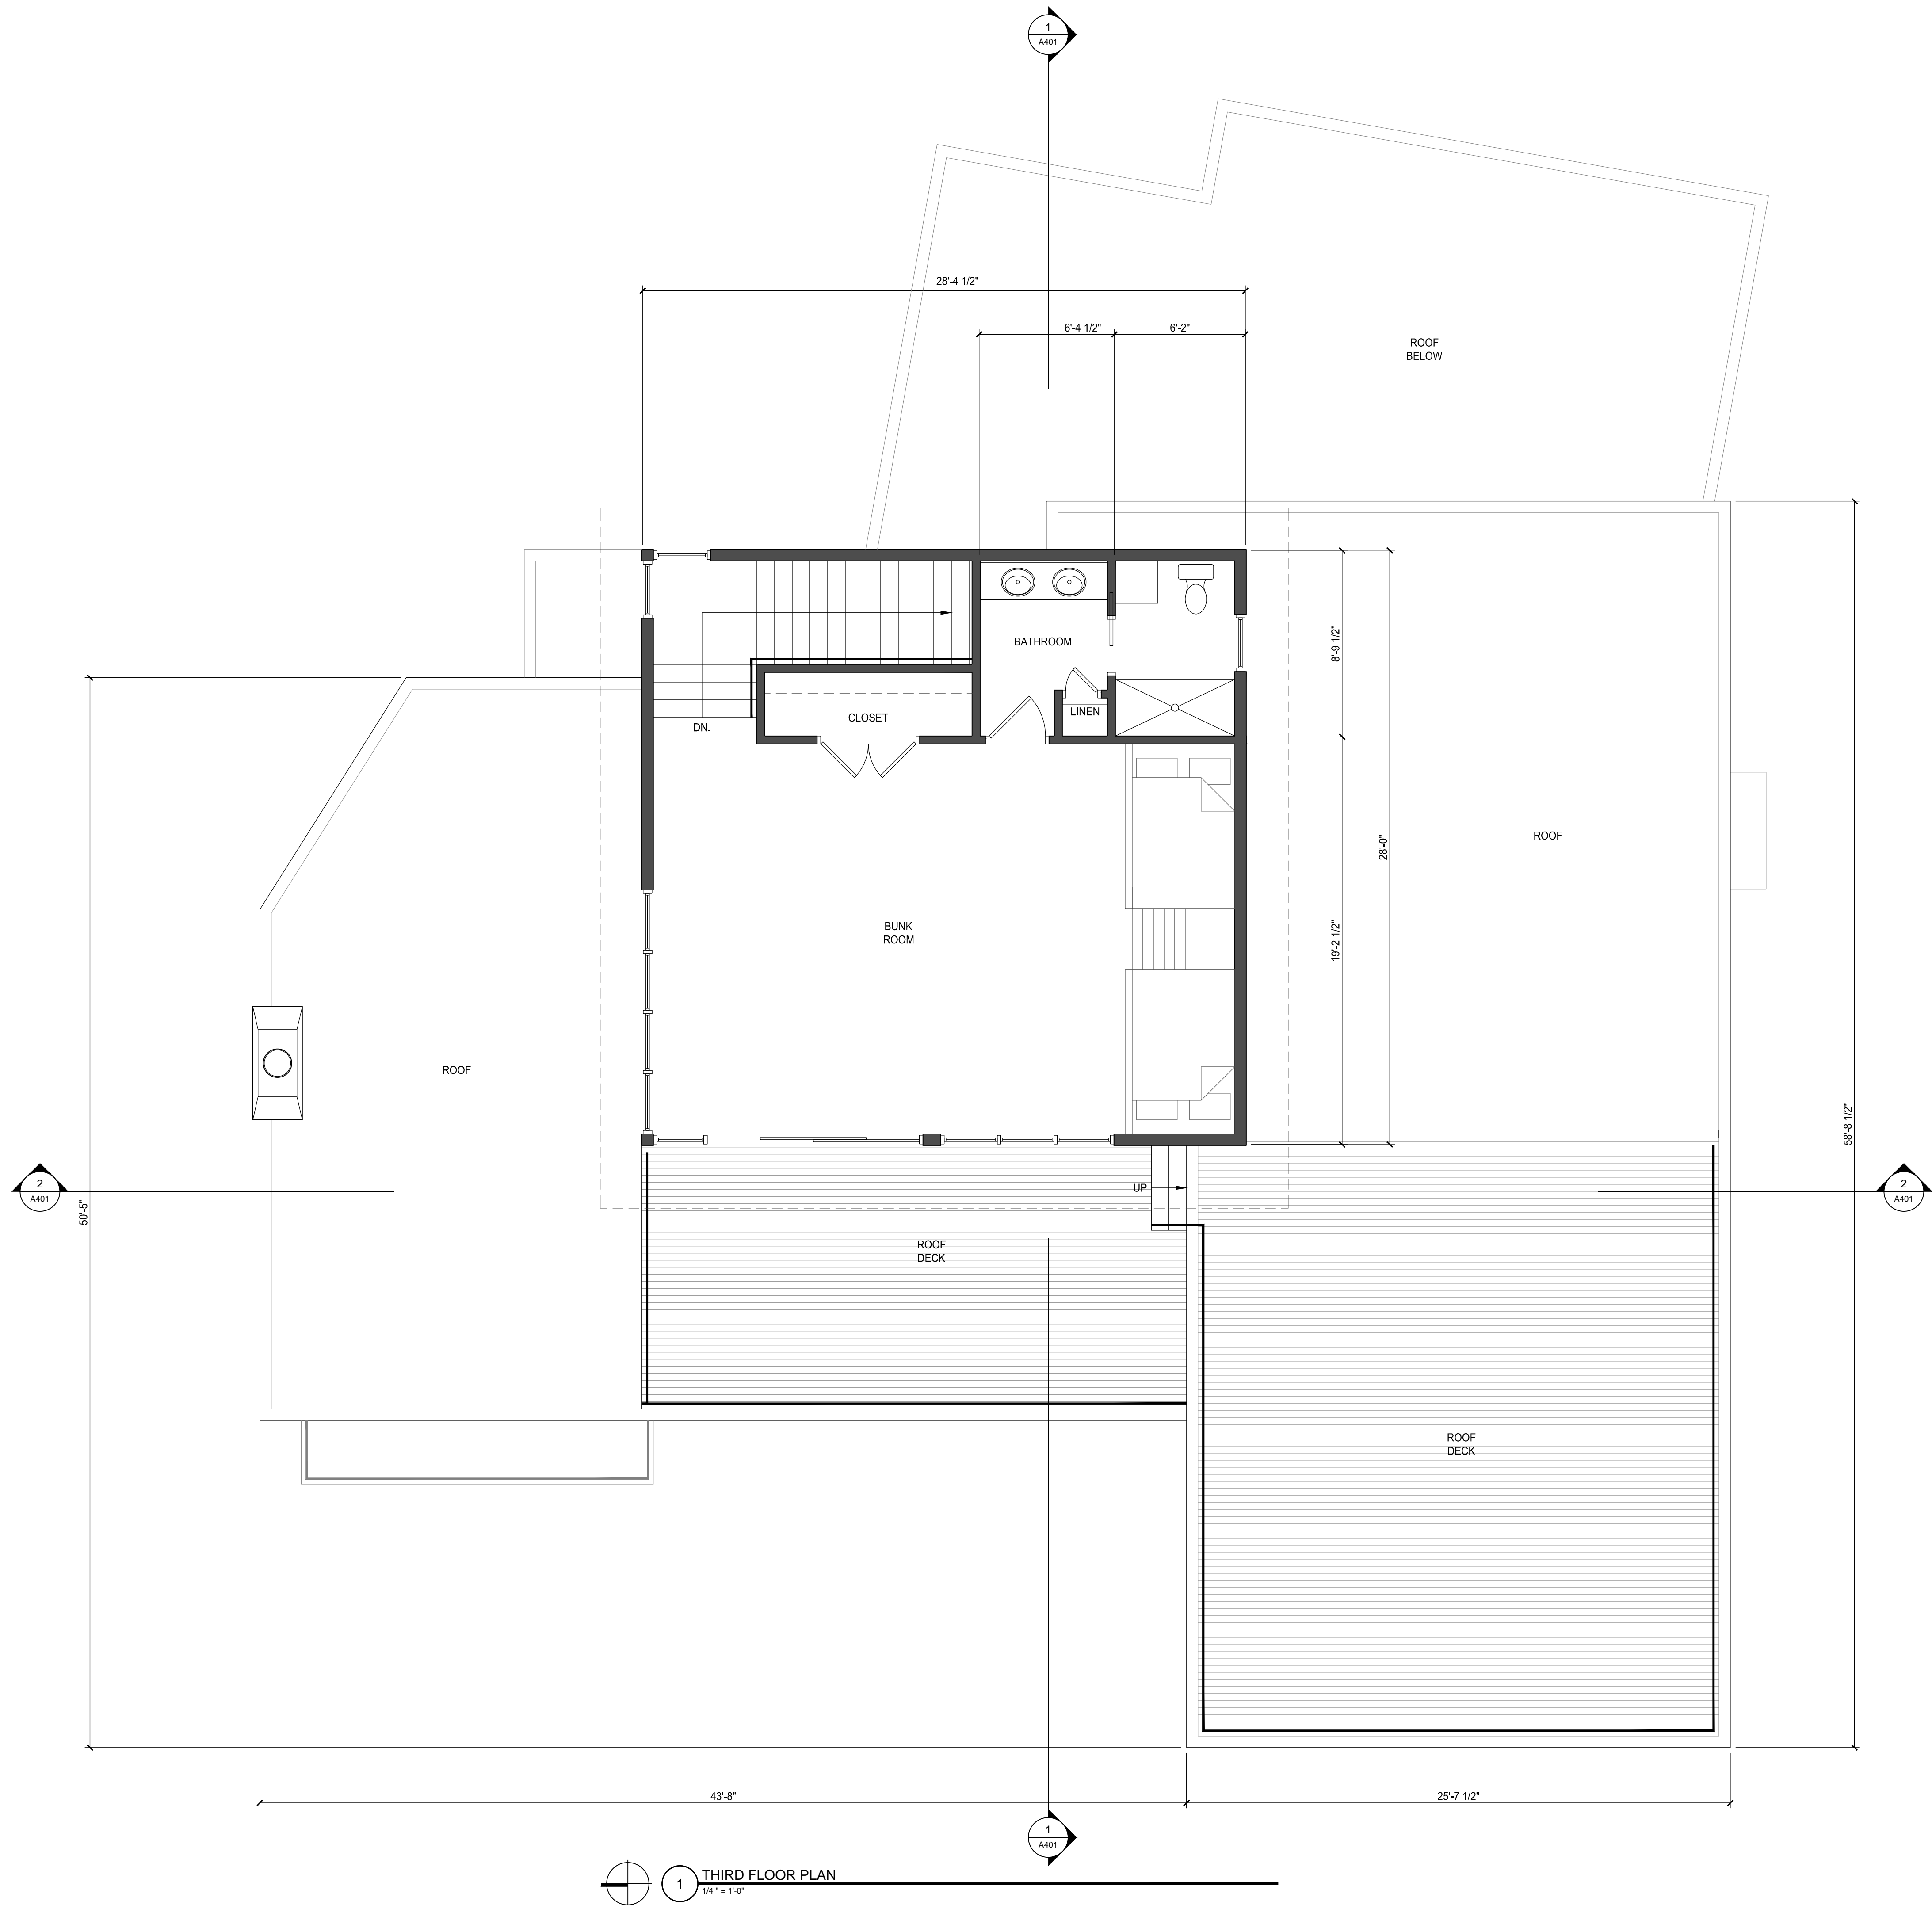

ARCHITECTURE, LLC

5 Division Street, Unit #39
Warwick, Rhode Island
02818

Copyright © Studio 401Architecture, LLC, 2021
This drawing is copyrighted and is subject to copyright
protection as an "architectural work" under 17 U.S.C.
Sec. 101 et seq. This protection includes but is not
limited to the overall form as well as the arrangement
and composition of spaces and elements in the
design.

This drawing may not be reproduced or used in any
manner whatsoever without the express written
permission of Studio 401Architecture, LLC.

SEAL

AUTHOR

Chris Mazzier, Cyndi Gerlach

REVISION	DATE

PROJECT

511 OCEAN AVENUE

PROPOSED
RESIDENCE

NEWPORT,
RHODE ISLAND

PROJECT NUMBER
0133

STATUS
ISSUED FOR REVIEW

ISSUED - APRIL 12, 2021

CONTENTS
THIRD FLOOR PLAN

A103

SEAL

AUTHOR
Chris Mazzier, Cyndi Gerlach

REVISION	DATE

PROJECT

511 OCEAN AVENUE

PROPOSED
RESIDENCE

NEWPORT,
RHODE ISLAND

PROJECT NUMBER
0133

STATUS
ISSUED FOR REVIEW

ISSUED - APRIL 12, 2021

CONTENTS
ELEVATIONS

A201



1 NORTHWEST VIEW
N.T.S.



2 SOUTHWEST VIEW
N.T.S.



1 SOUTHEAST VIEW
N.T.S.



2 NORTHEAST VIEW
N.T.S.

SEAL

AUTHOR
Chris Mazzier, Cyndi Gerlach

REVISION	DATE

PROJECT

511 OCEAN AVENUE

PROPOSED
RESIDENCE


NEWPORT,
RHODE ISLAND


PROJECT NUMBER
0133

STATUS
ISSUED FOR REVIEW


ISSUED - APRIL 12, 2021

CONTENTS
ELEVATIONS

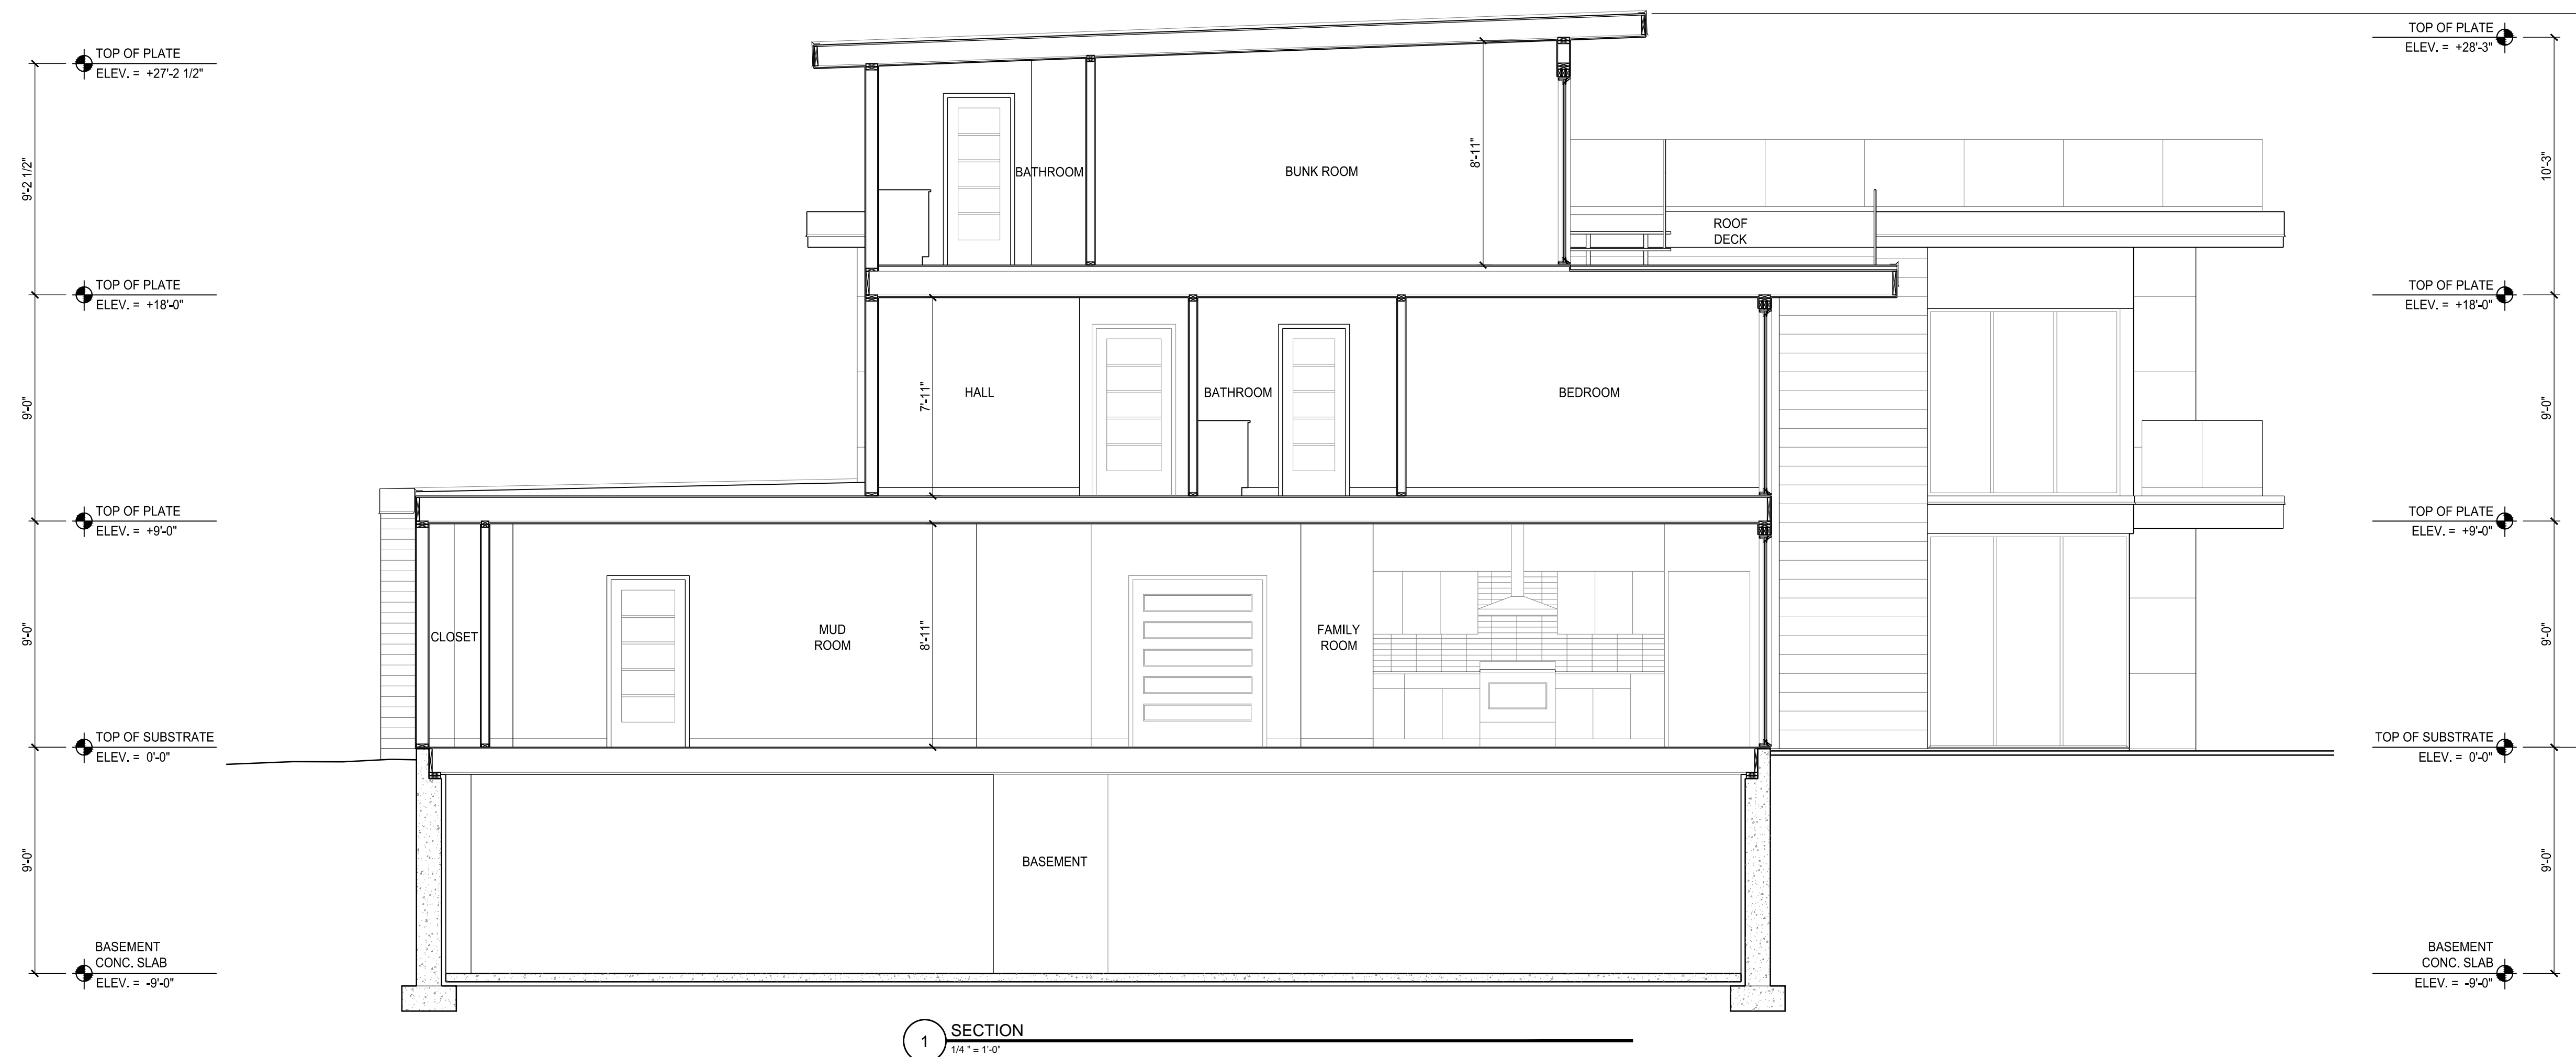
[illegible]

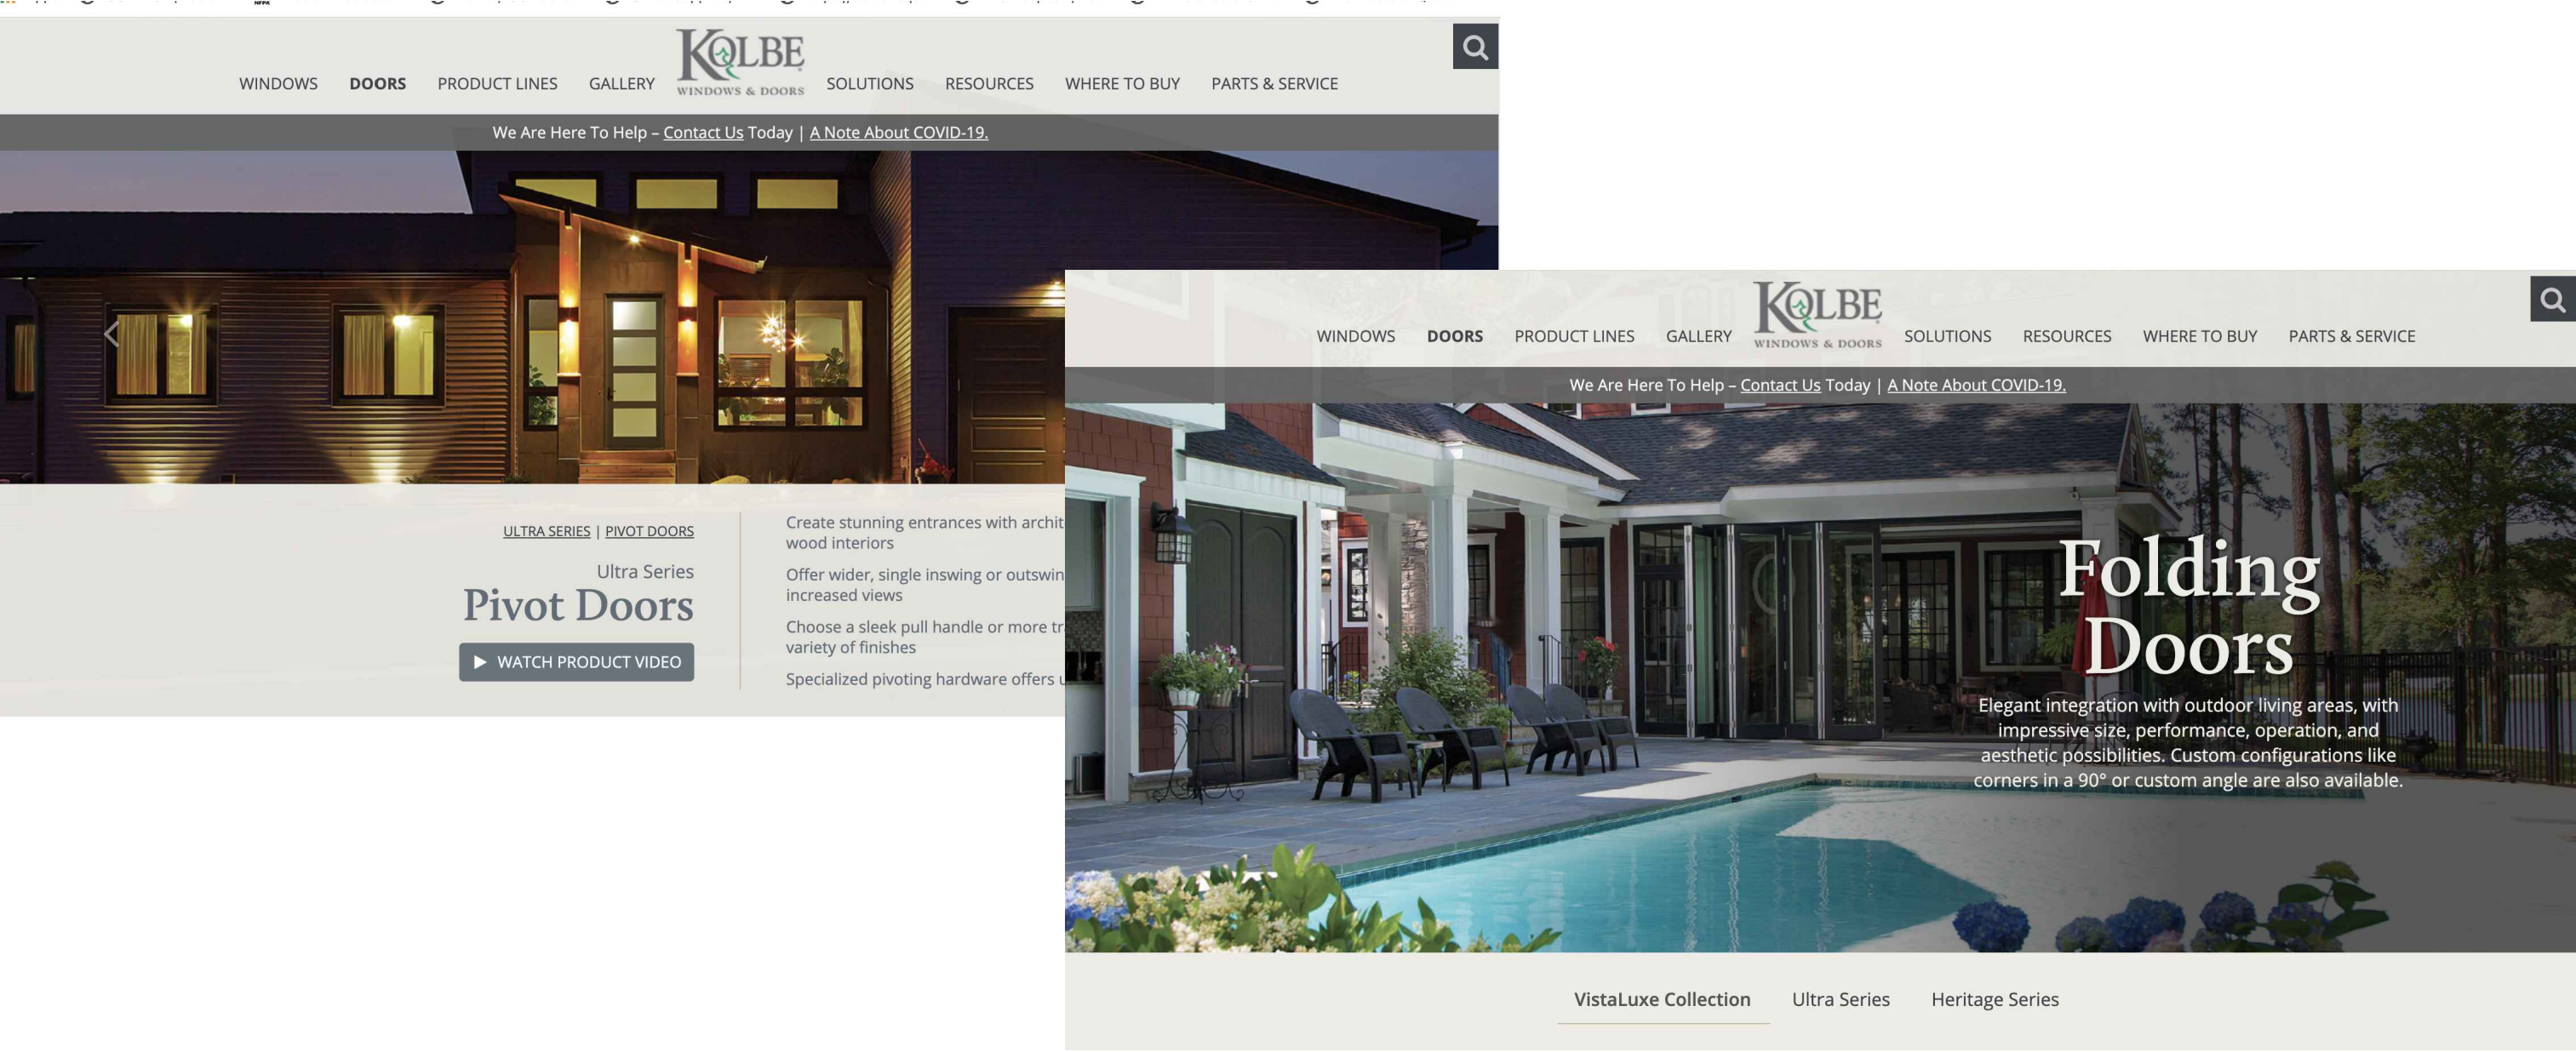


PIVOT DOOR AND FOLDING DOORS: KOLBE DOORS, OR EQUAL.

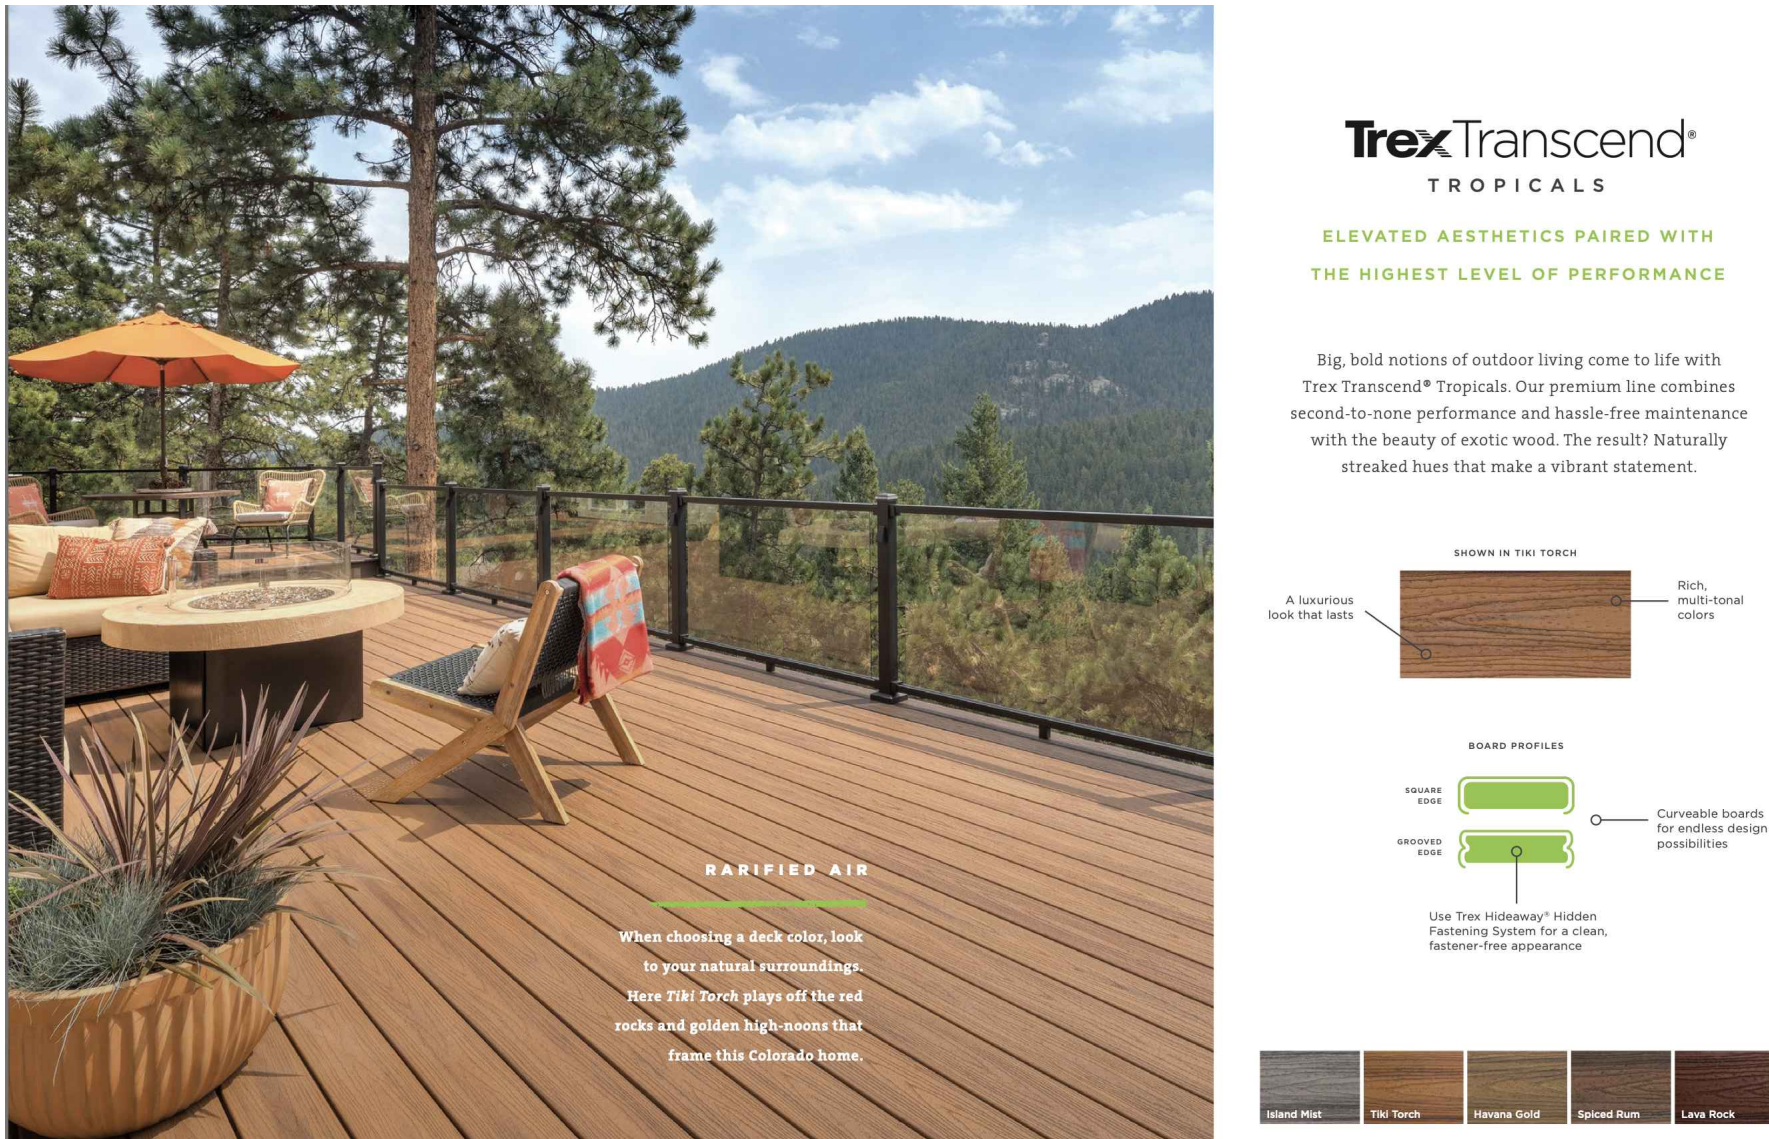


DECKING: TREX, OR EQUAL

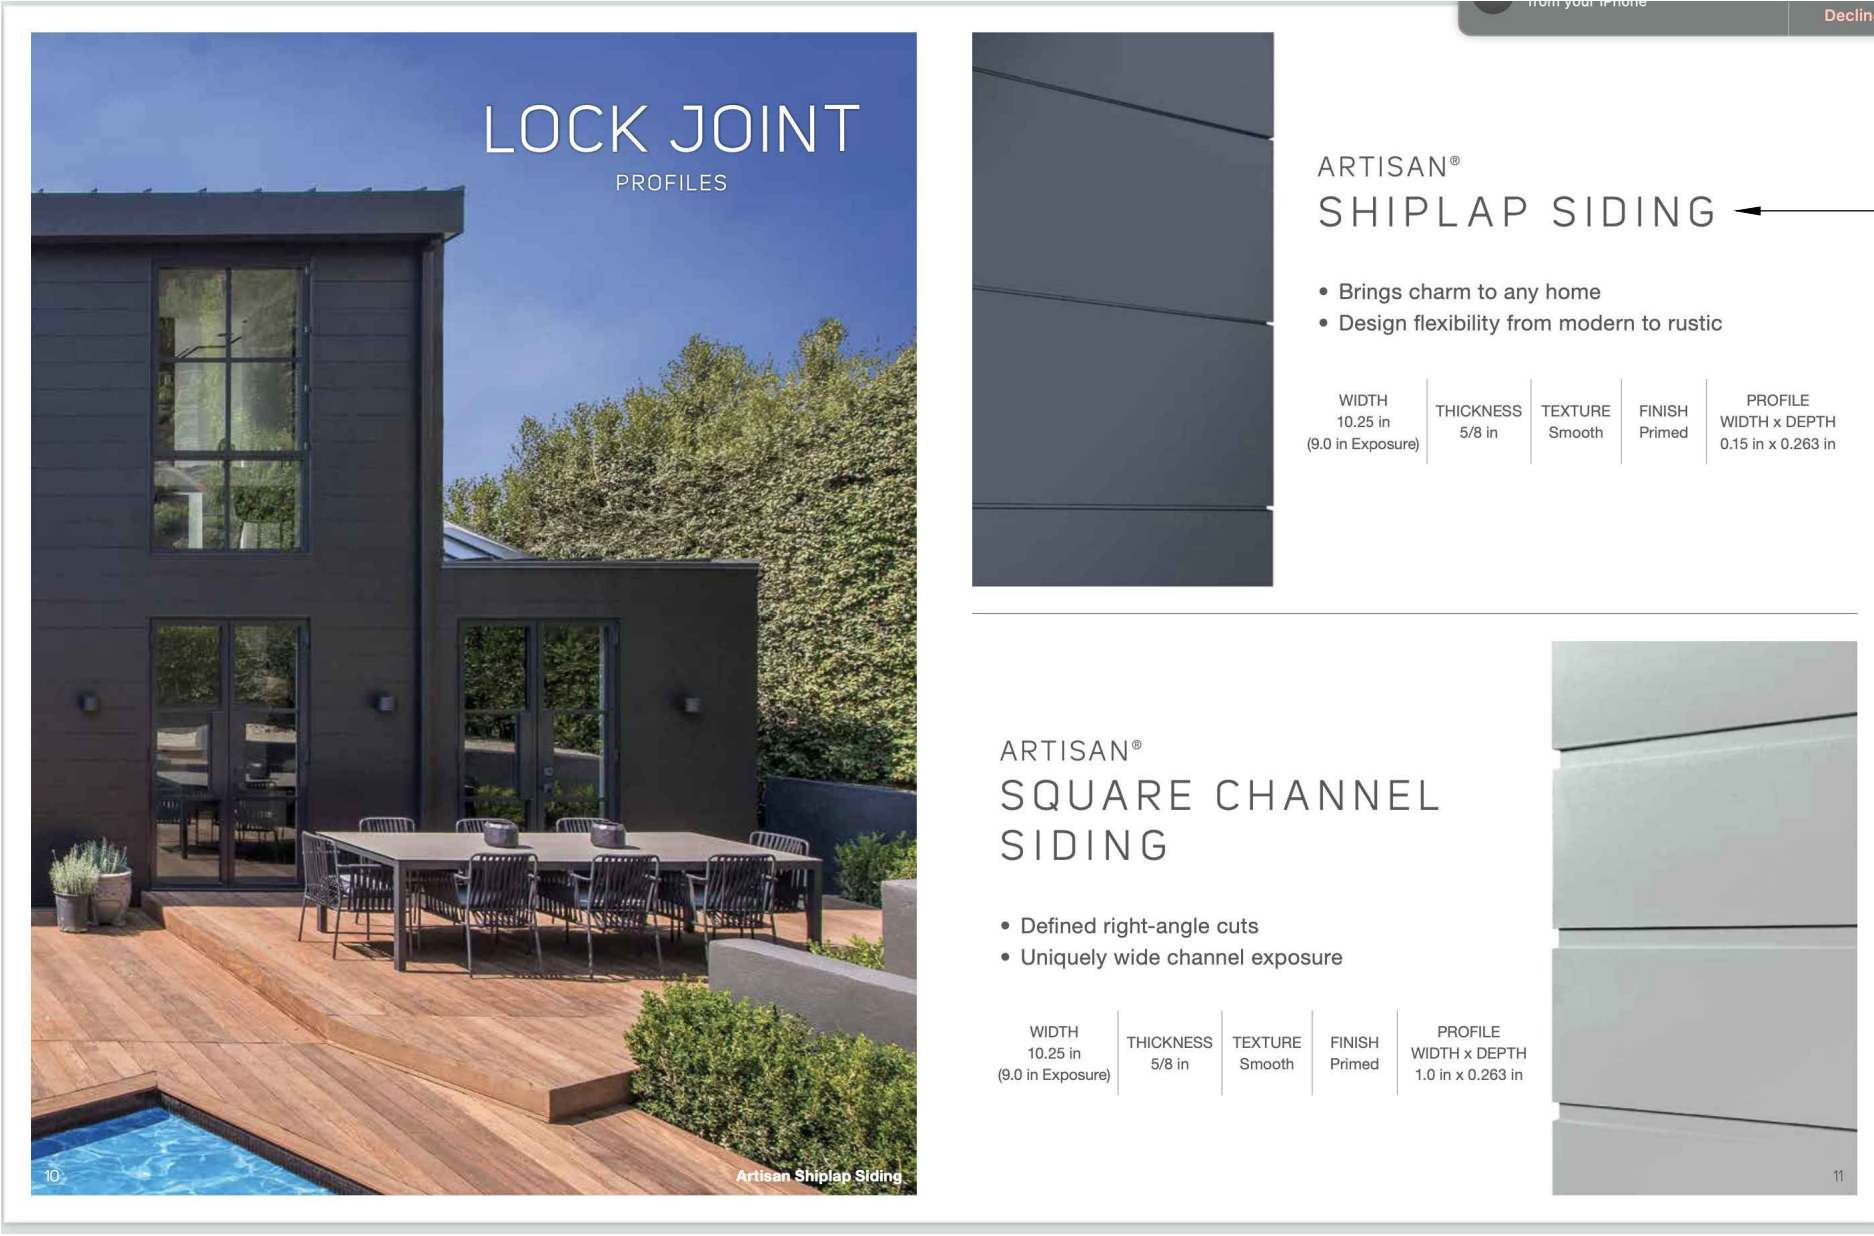


SIDING: ASPYRE COLLECTION - BY JAMES HARDIE, OR EQUAL.

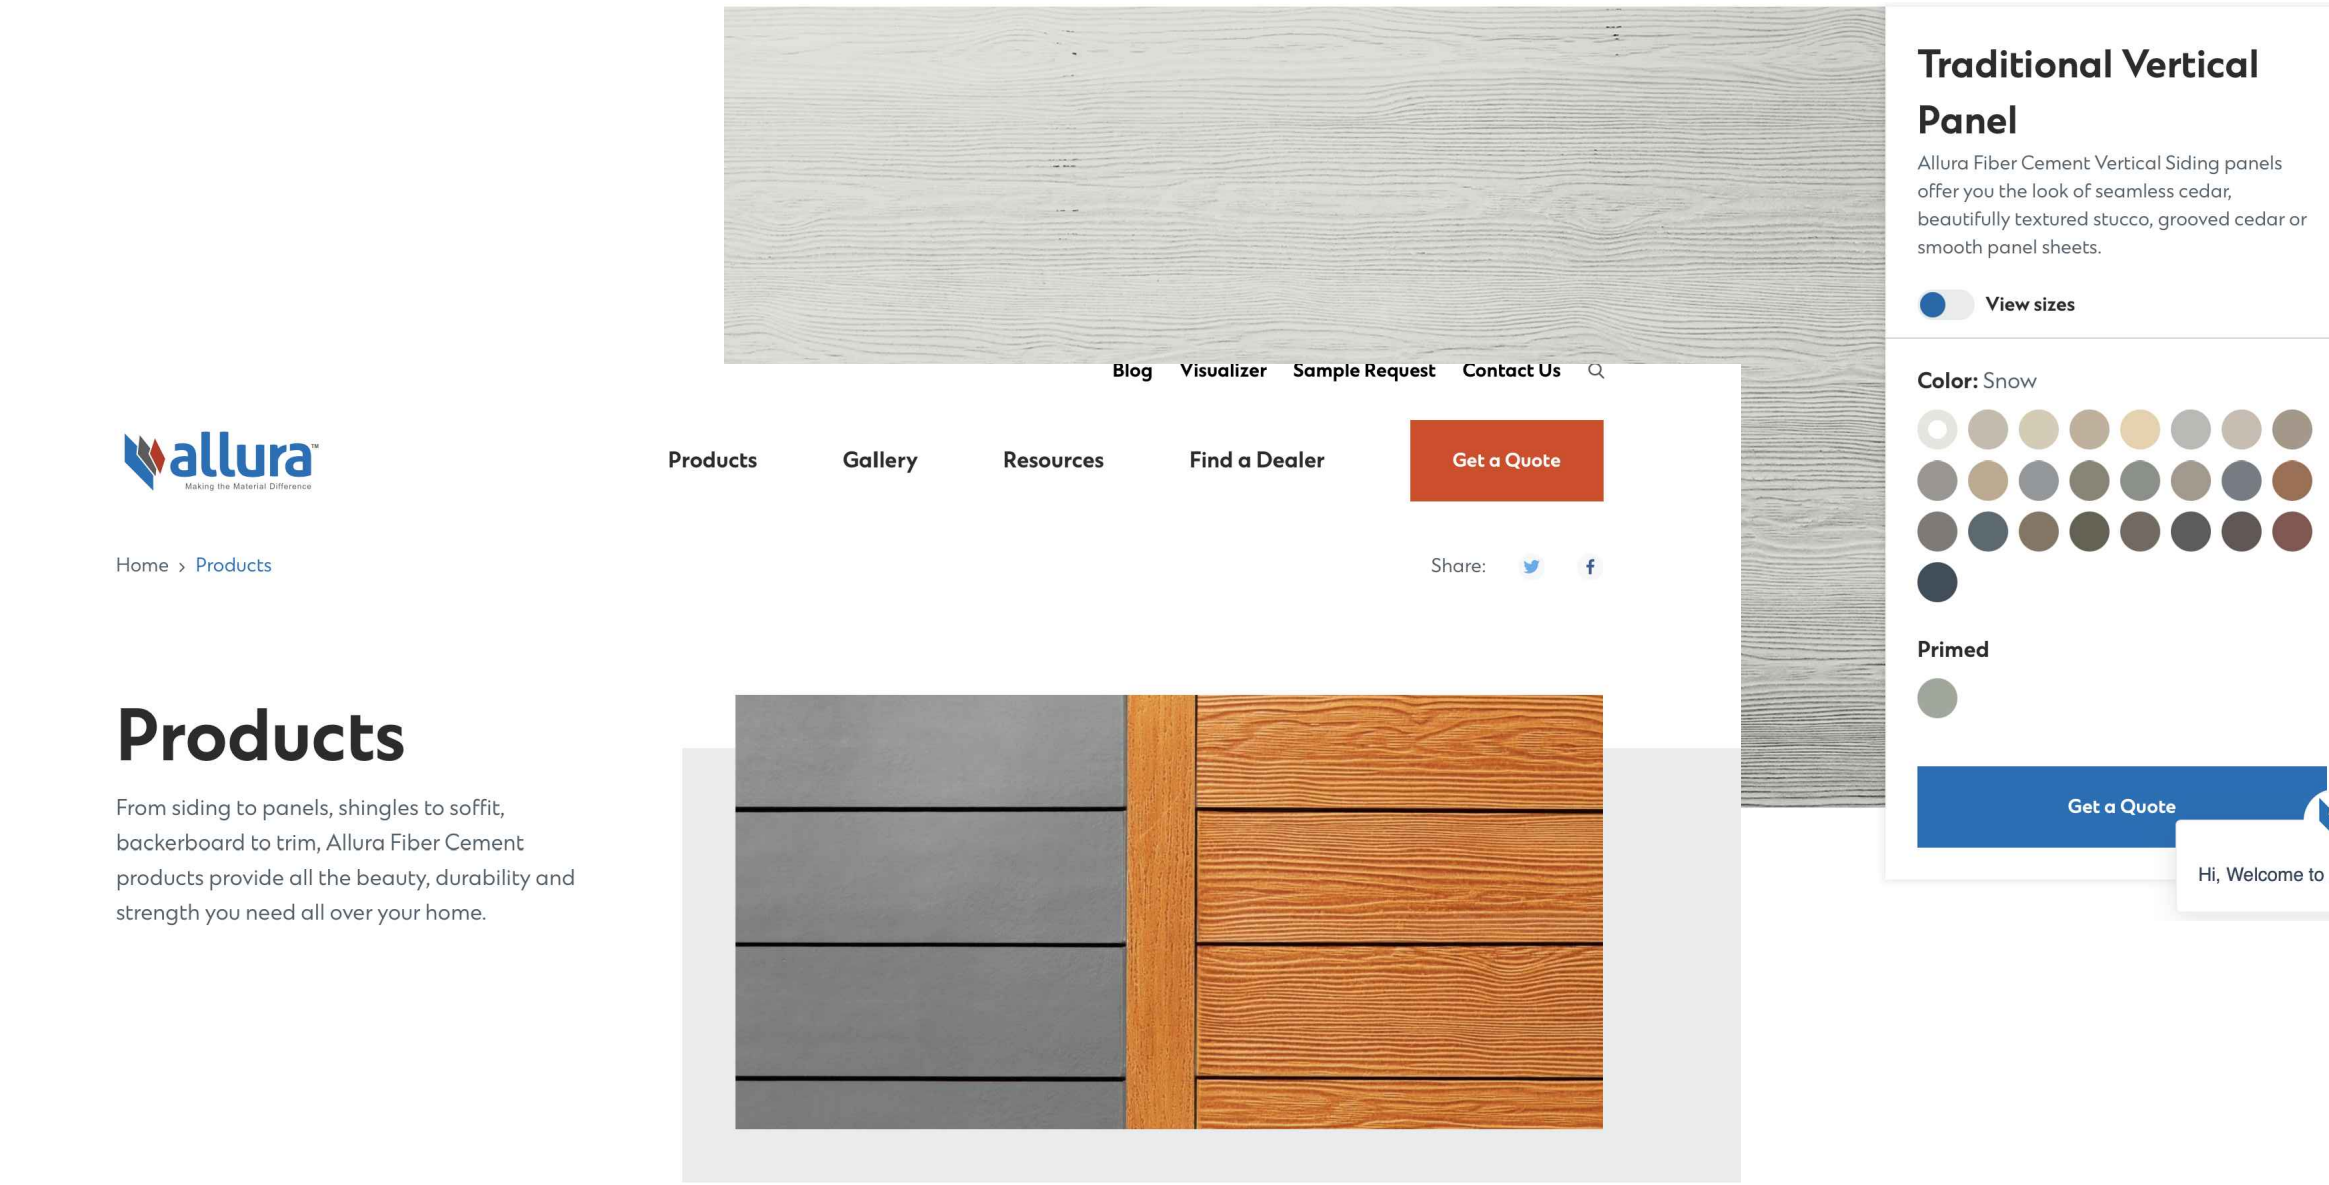


ACCENTS AND SOFFIT: ALLURA OR EQUAL

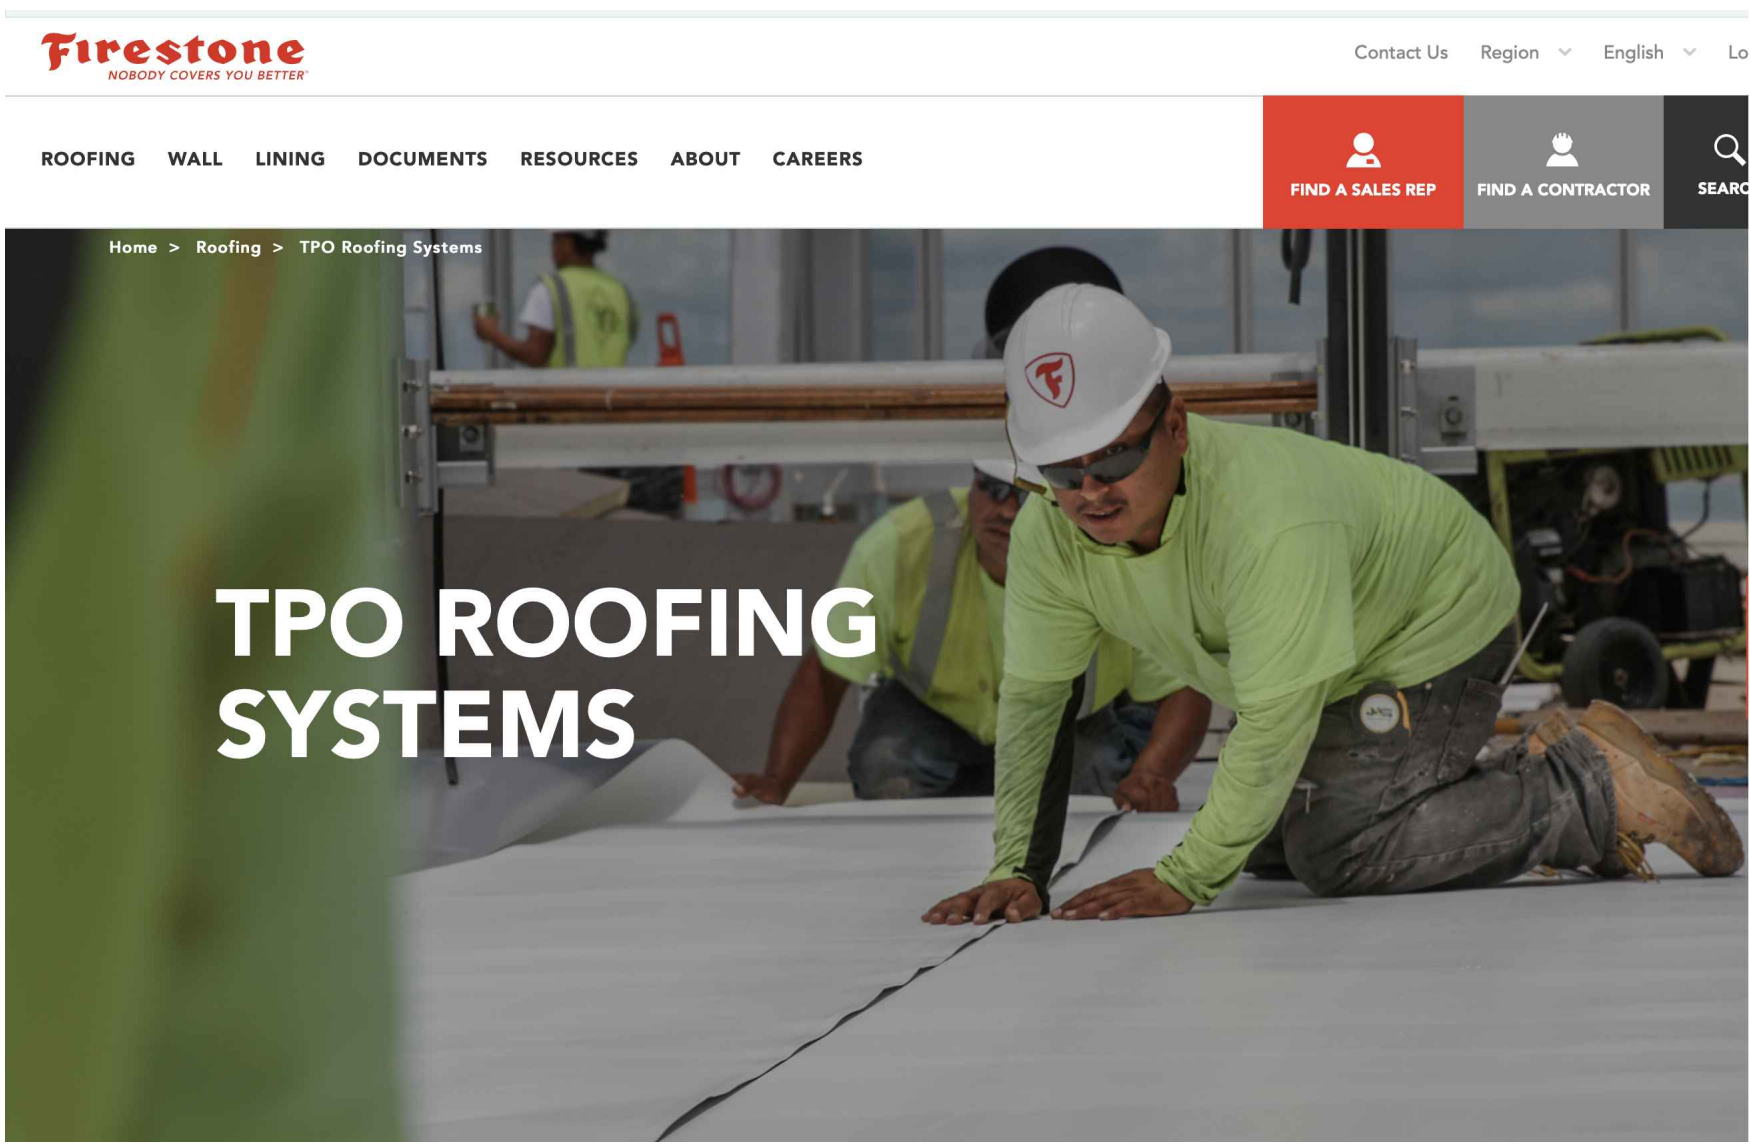

ROOF: TPO BY CARLISLE SYNTEC SYSTEMS, OR EQUAL

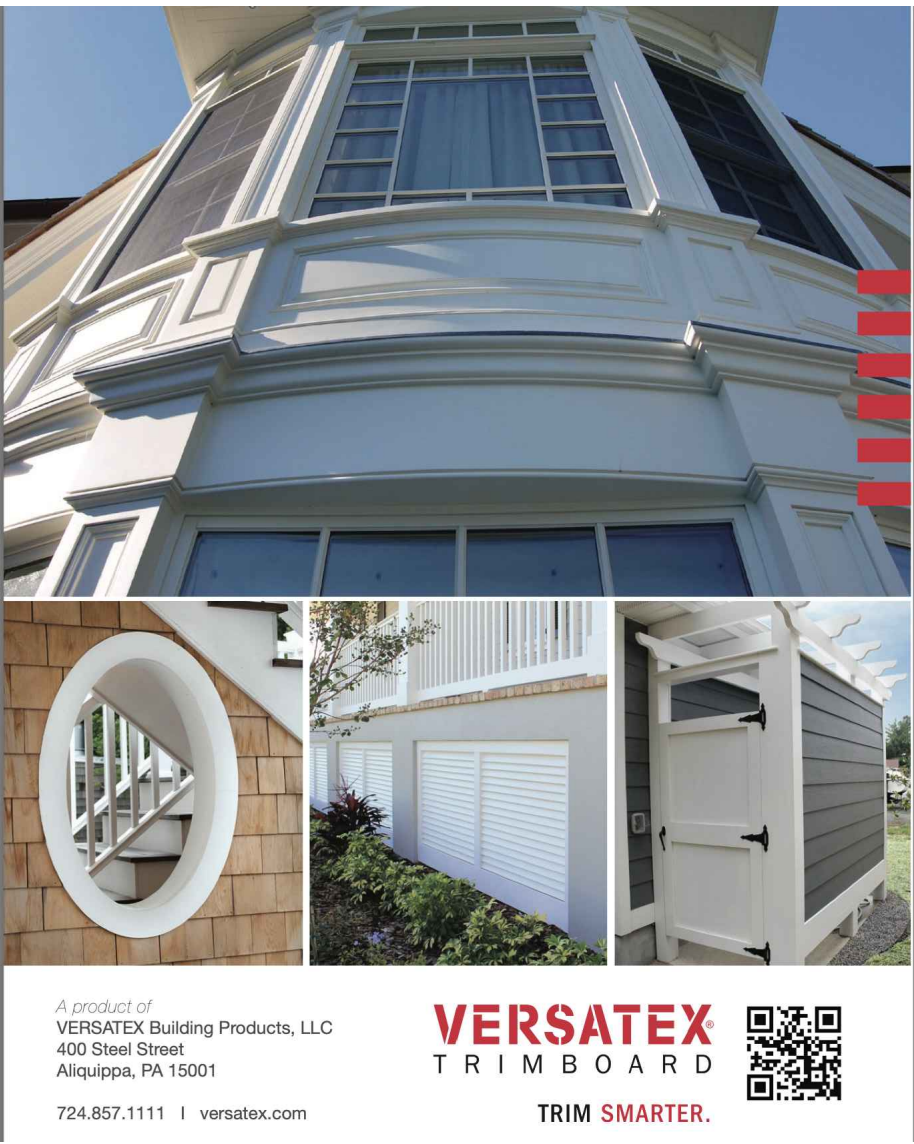

TRIM BOARDS: VERSATEX, OR EQUAL

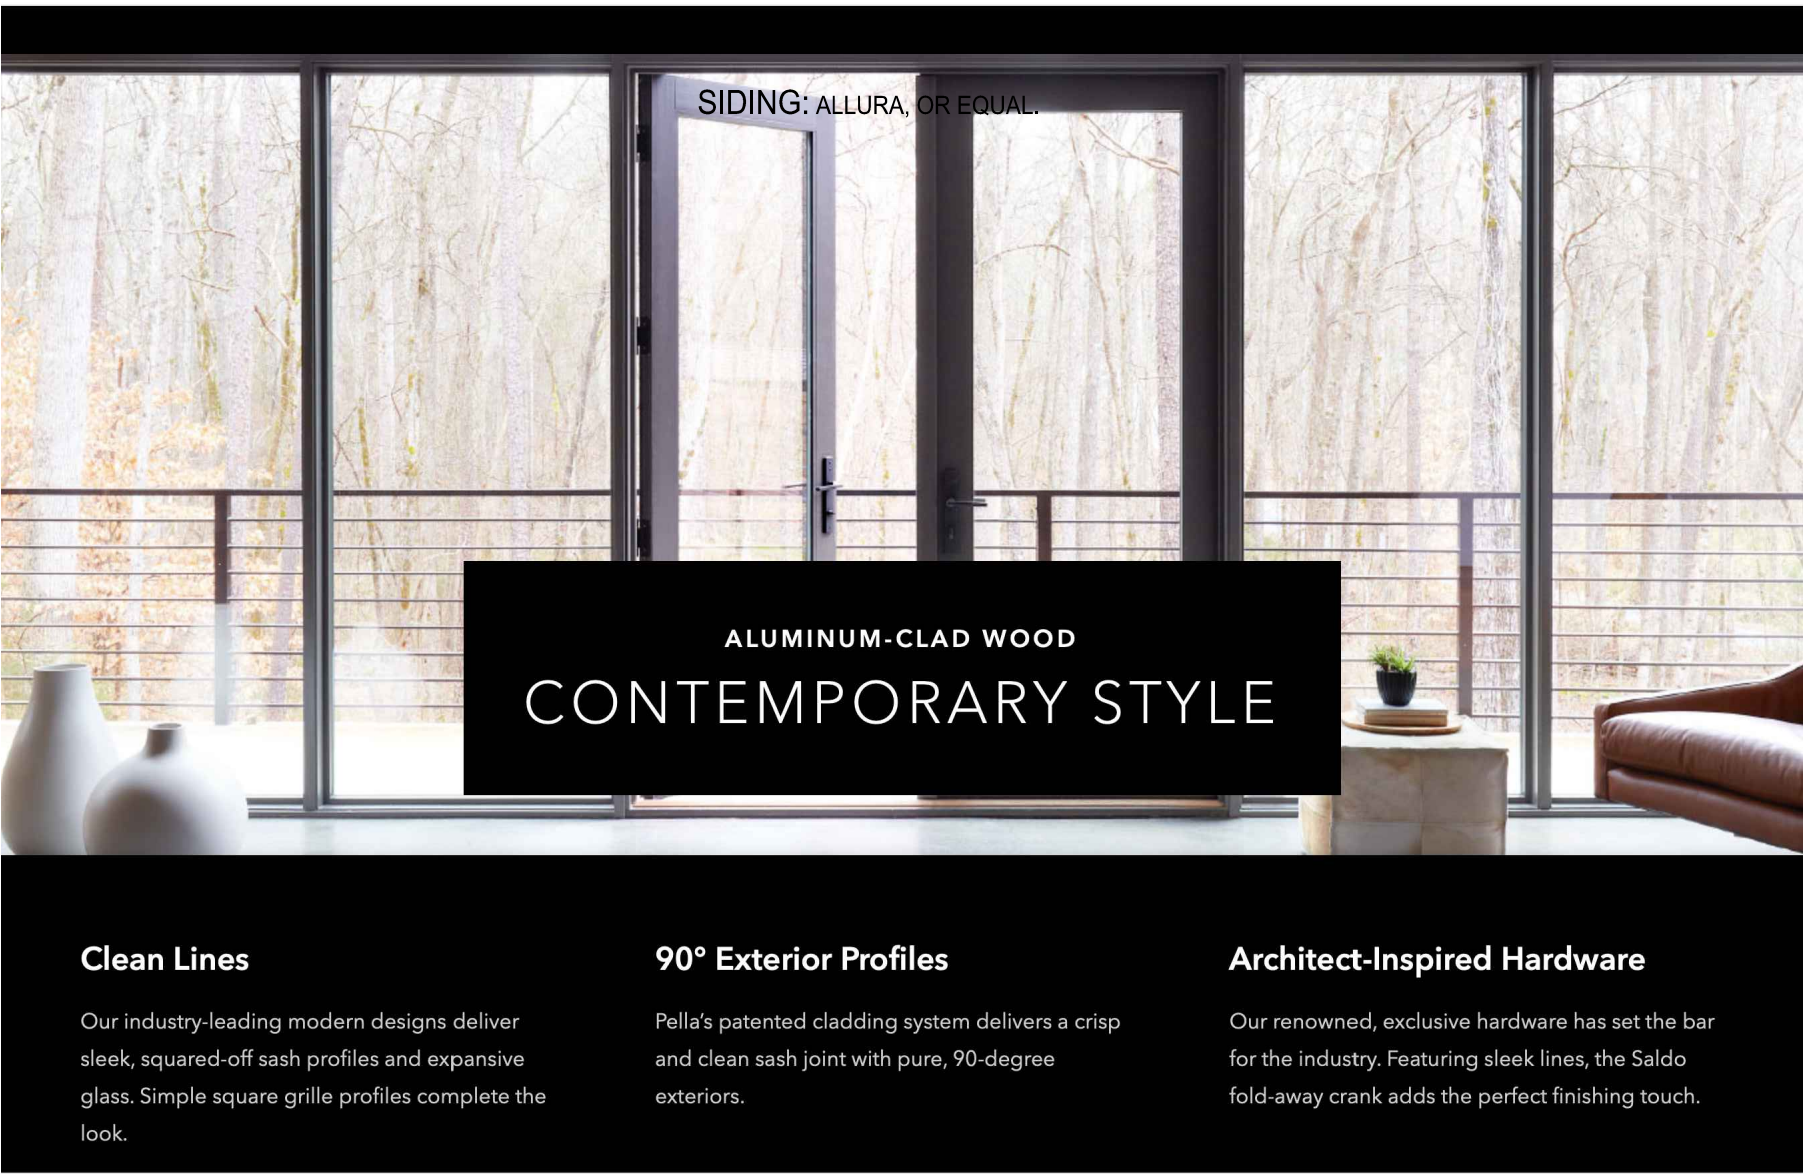

WINDOWS, SWING DOORS AND SLIDING DOORS: PELLA RESERVE CONTEMPORARY, OR EQUAL.

401

ARCHITECTURE, LLC

5 Division Street, Unit #39
Warwick, Rhode Island
02818

Copyright © Studio 401Architecture, LLC, 2021
This drawing is copyrighted and is subject to copyright
protection as an "architectural work" under 17 U.S.C.
Sec. 101 et seq. This protection includes but is not
limited to the overall form as well as the arrangement
and composition of spaces and elements in the
design.

This drawing may not be reproduced or used in any
manner whatsoever without the express written
permission of Studio 401Architecture, LLC.

SEAL

AUTHOR

Chris Mazzier, Cyndi Gerlach

REVISION	DATE

PROJECT

511 OCEAN AVENUE

PROPOSED
RESIDENCE

PROJECT NUMBER

0133

STATUS

ISSUED FOR REVIEW

ISSUED - APRIL 12, 2021

CONTENTS

PROPOSED
MATERIALS

A501