


TAX ASSESSOR'S PLAT
PLAT 11
CITY OF NEWPORT
RHODE ISLAND



Location Inset

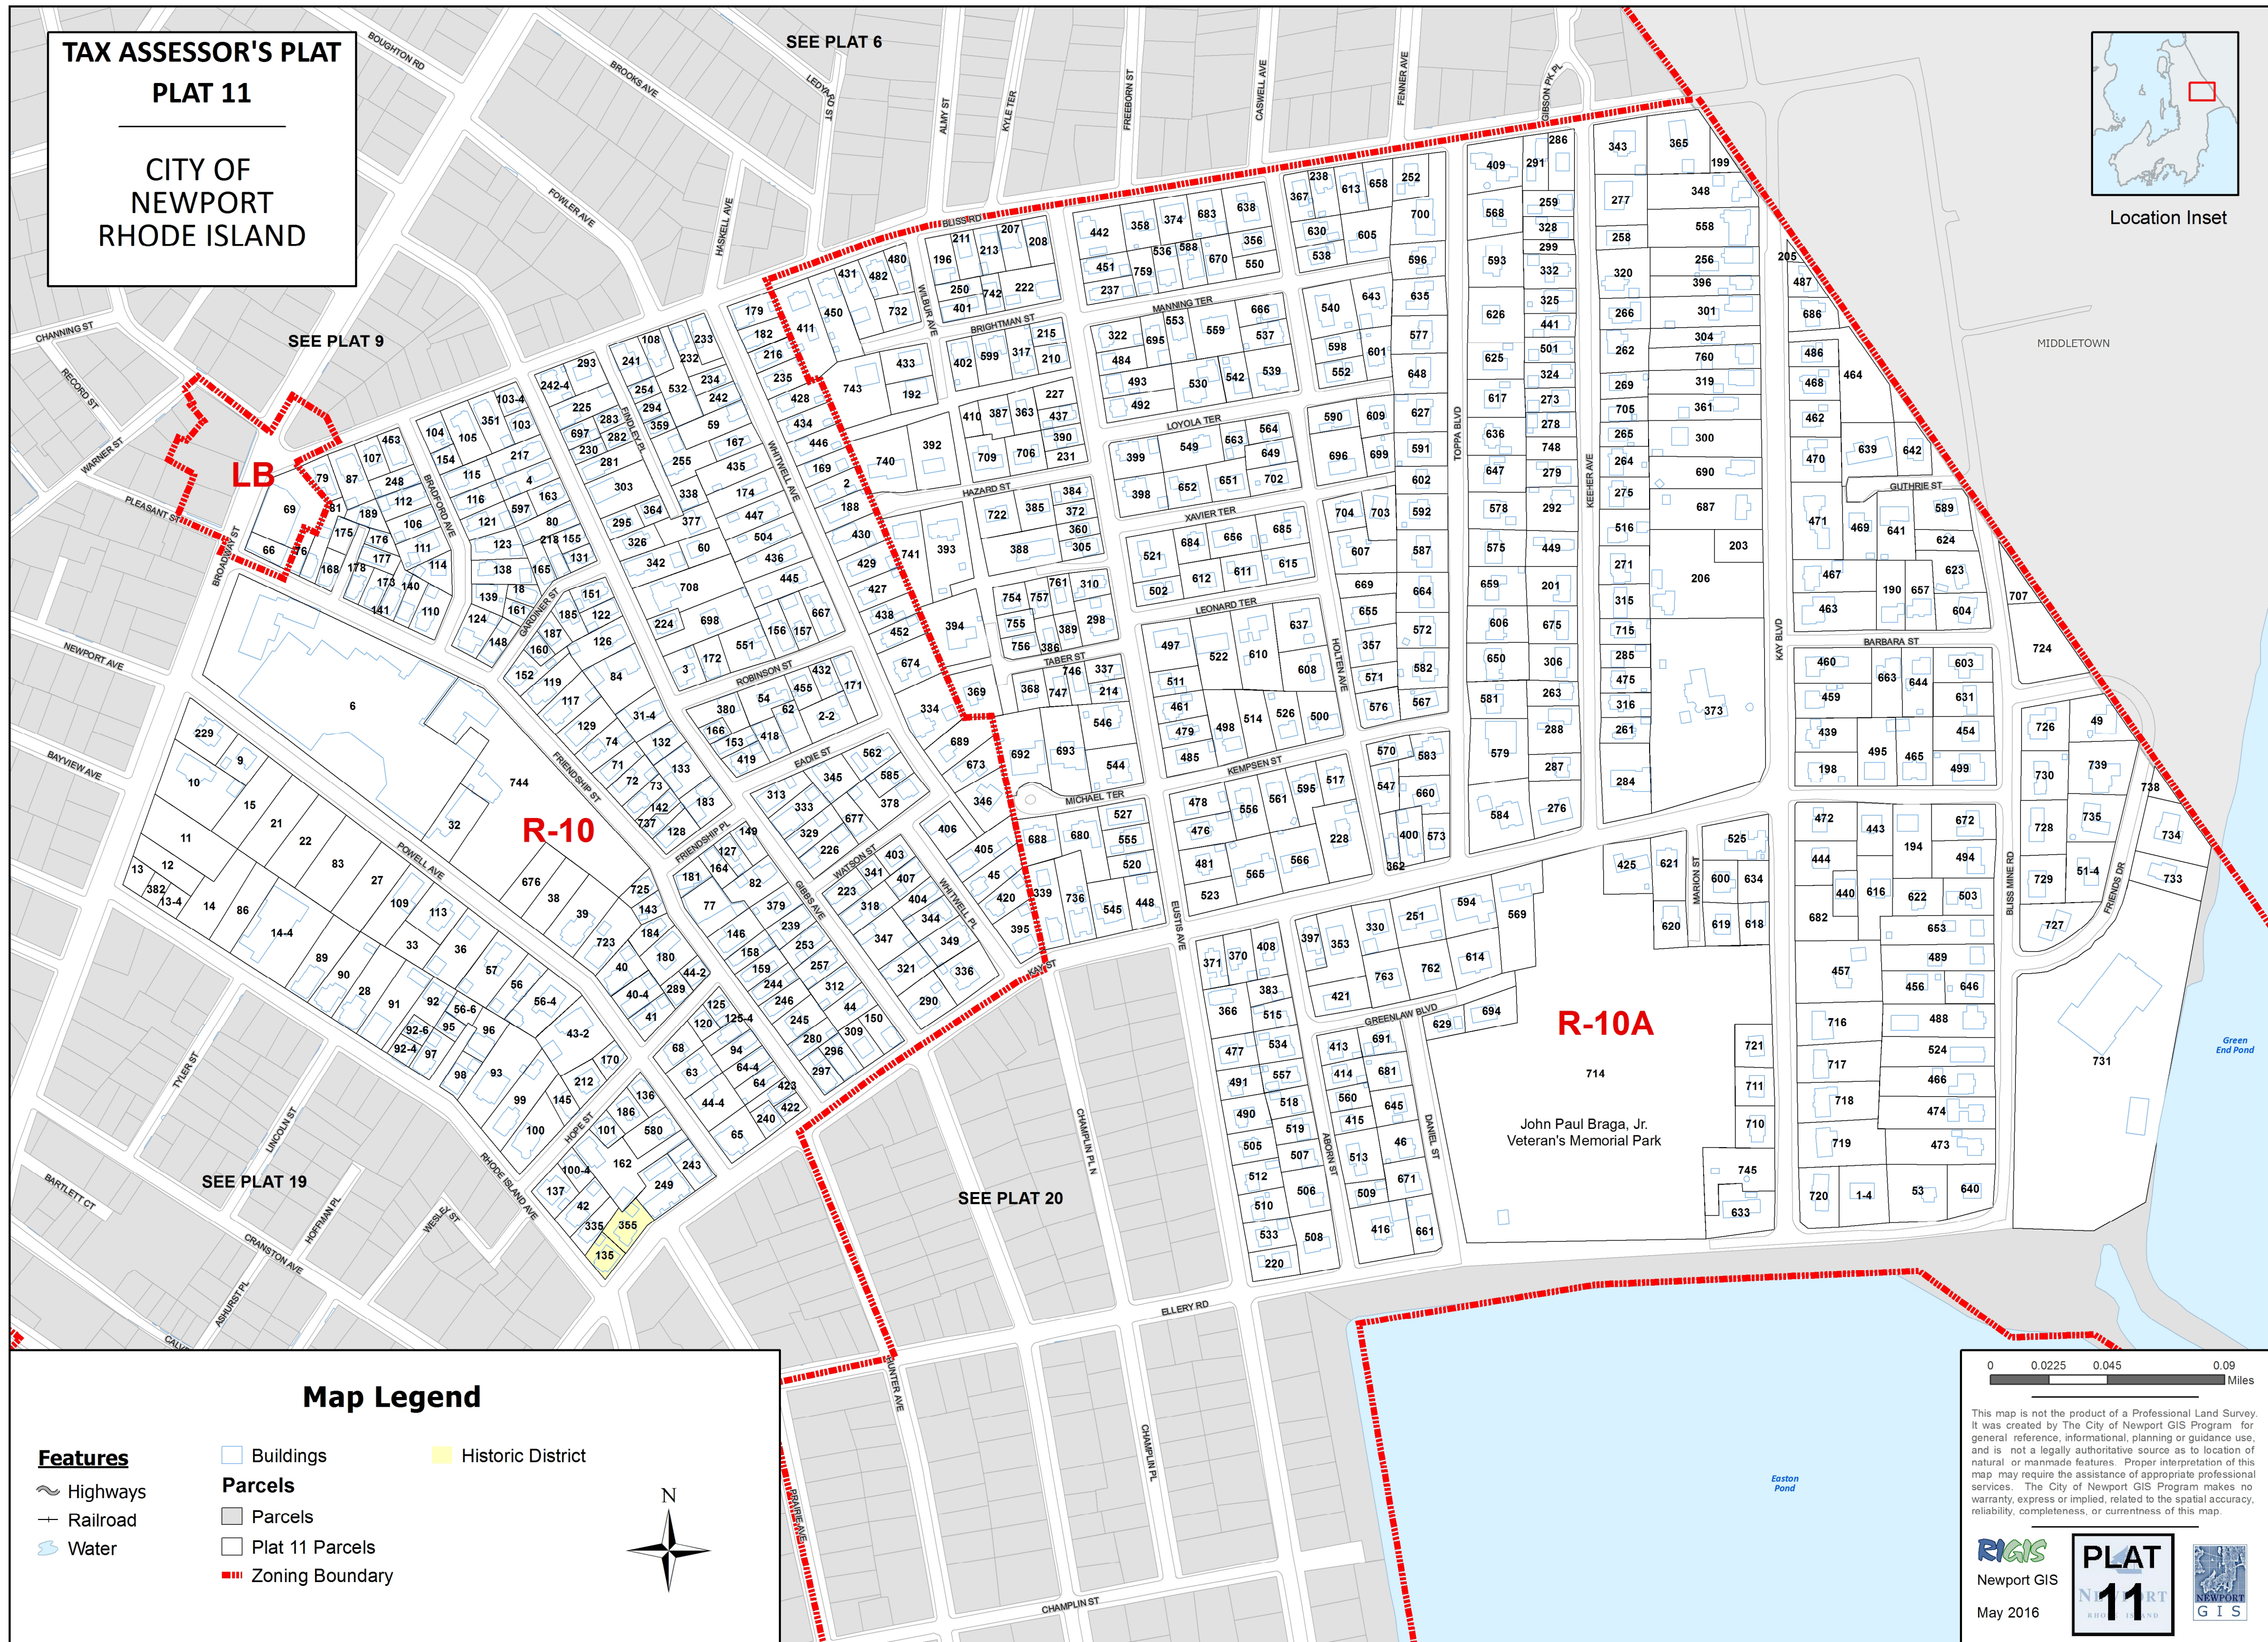

SEE PLAT 9

SEE PLAT 6

LB

R-10

R-10A


John Paul Braga, Jr.
 Veteran's Memorial Park

SEE PLAT 19

SEE PLAT 20

Map Legend

- Features**
- Highways
 - Railroad
 - Water
 - Buildings
 - Parcels
 - Plat 11 Parcels
 - Zoning Boundary
 - Historic District

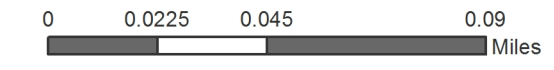

This map is not the product of a Professional Land Survey. It was created by The City of Newport GIS Program for general reference, informational, planning or guidance use, and is not a legally authoritative source as to location of natural or manmade features. Proper interpretation of this map may require the assistance of appropriate professional services. The City of Newport GIS Program makes no warranty, express or implied, related to the spatial accuracy, reliability, completeness, or currentness of this map.

RIGIS
 Newport GIS
 May 2016

