


TAX ASSESSOR'S PLAT
PLAT 40
 CITY OF
 NEWPORT
 RHODE ISLAND

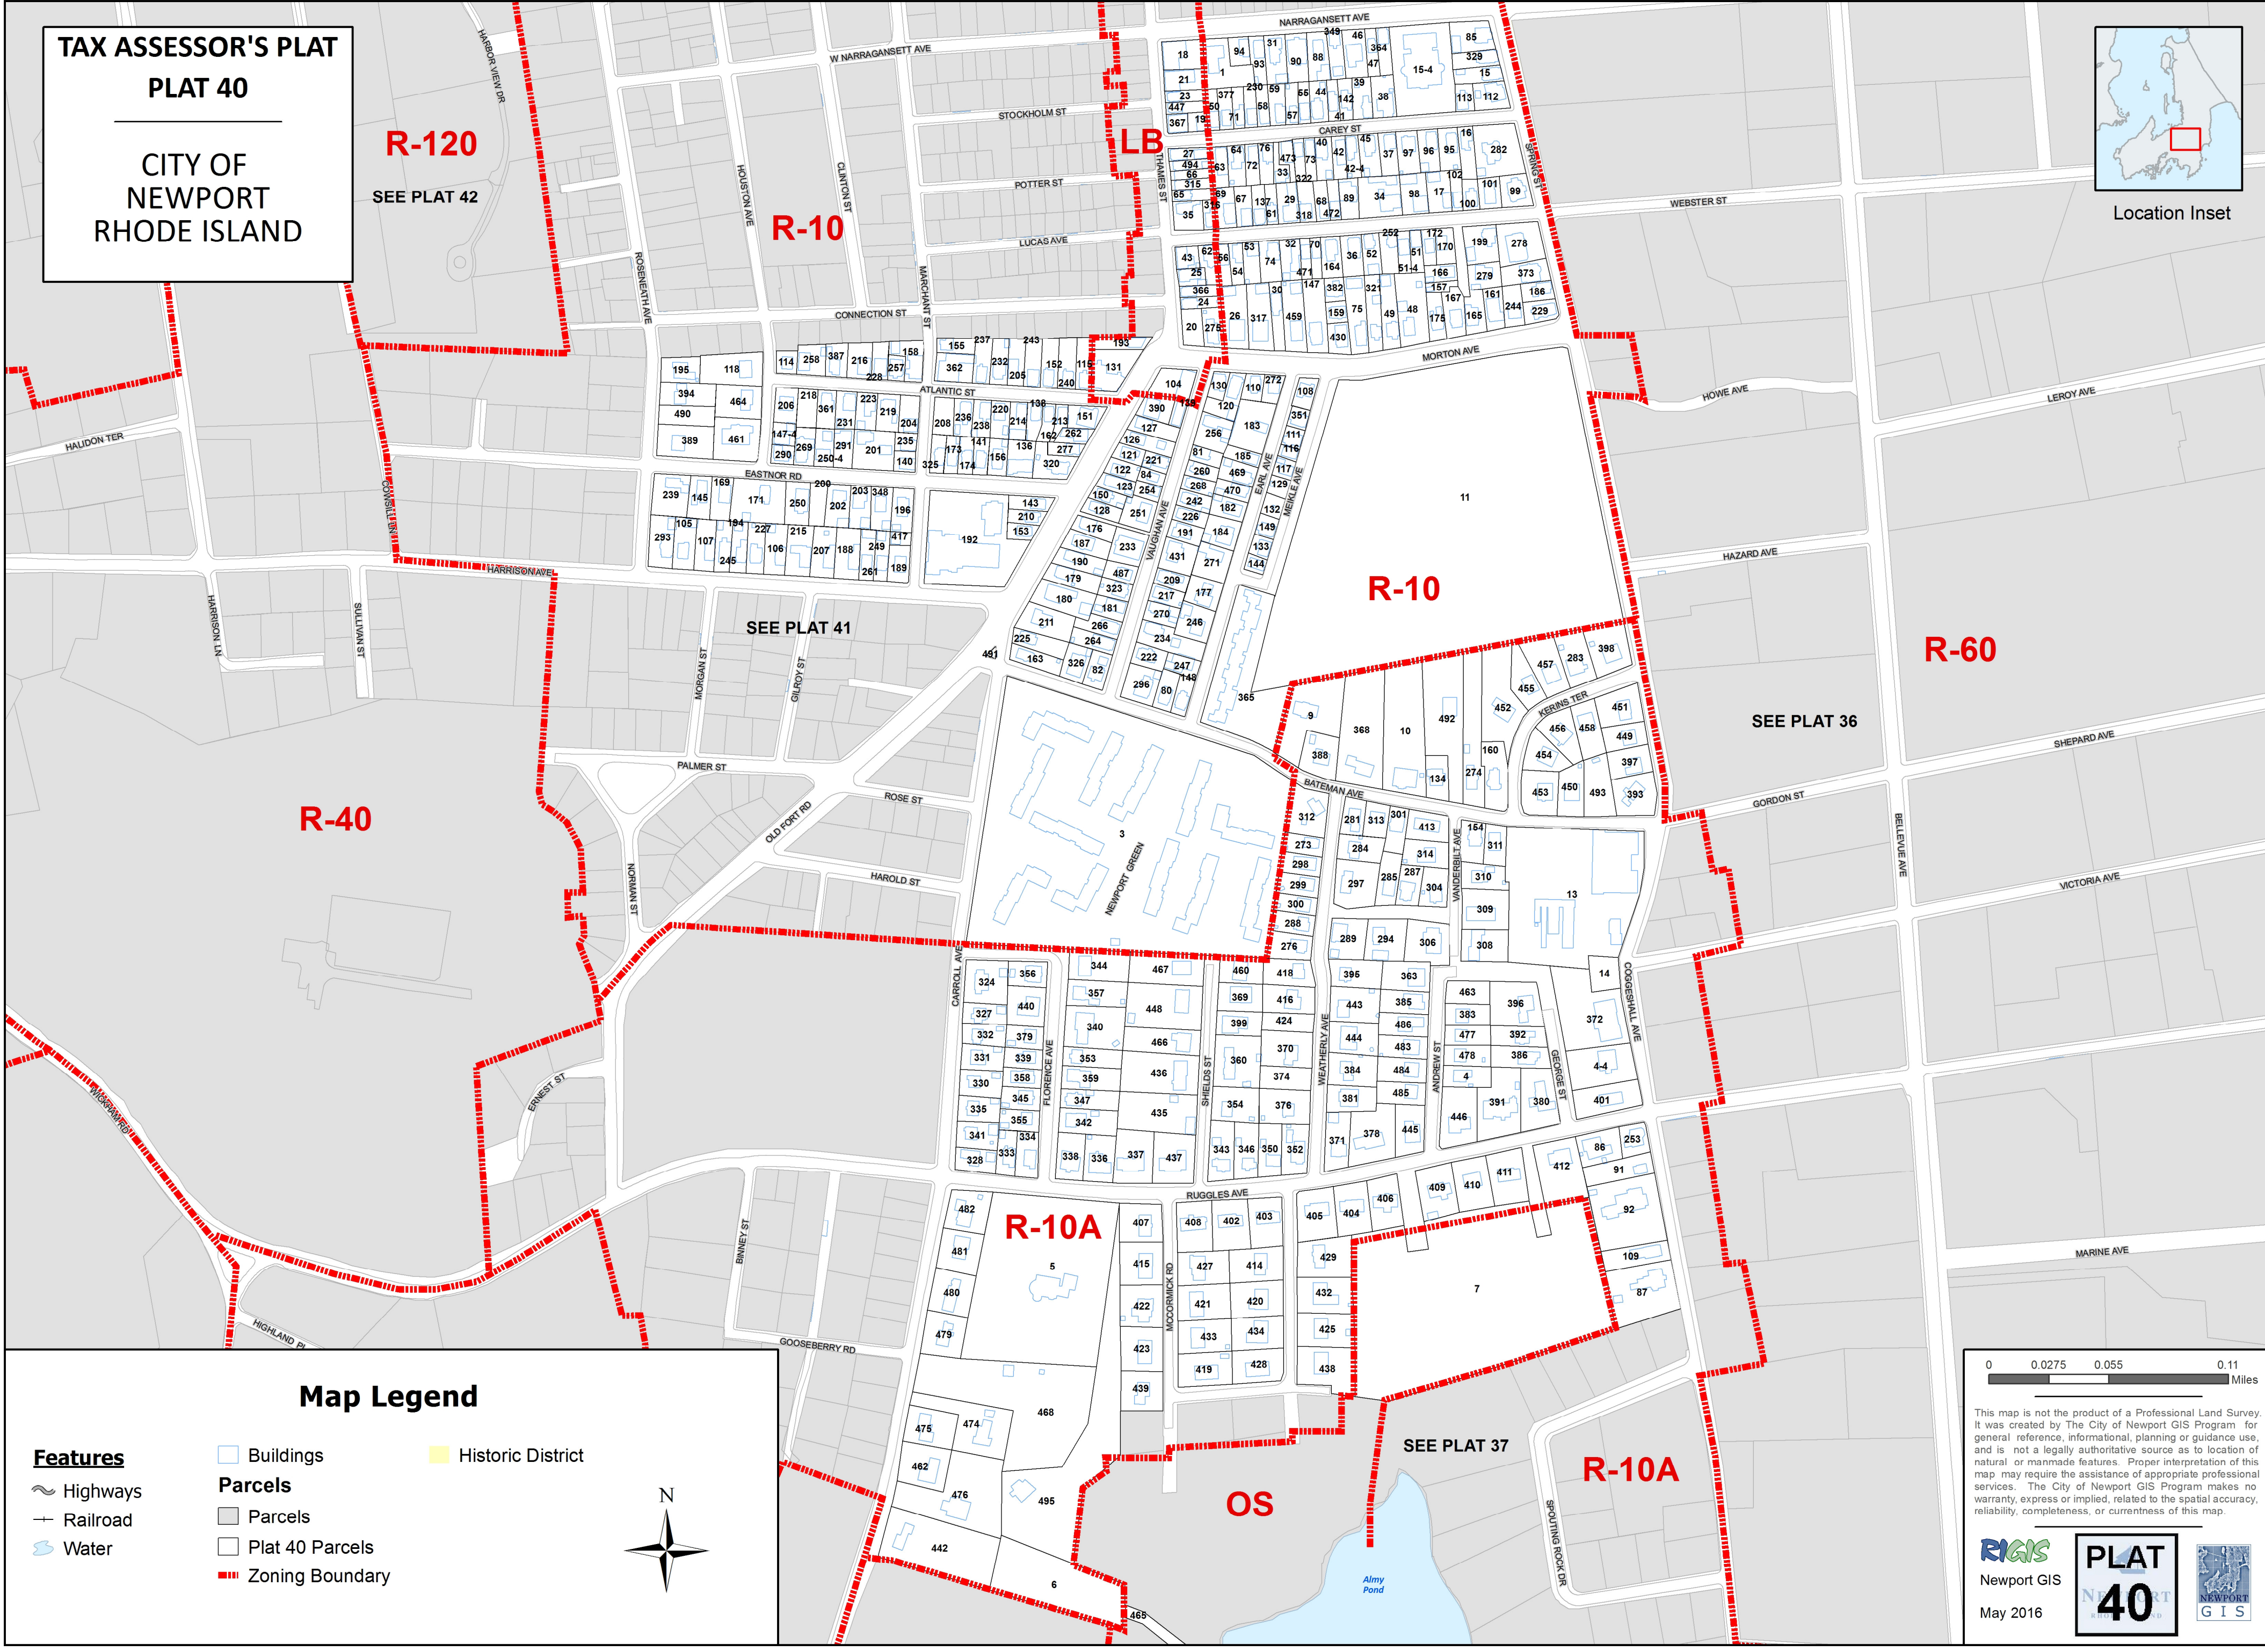

R-120

SEE PLAT 42

R-10

LB

R-10

R-60

R-40

SEE PLAT 41

SEE PLAT 36

R-10A


R-10A

OS

SEE PLAT 37

Map Legend

- Features**
- Highways
 - Railroad
 - Water
- Parcels**
- Buildings
 - Parcels
 - Plat 40 Parcels
 - Zoning Boundary
- Historic District

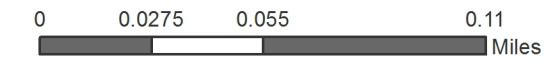

This map is not the product of a Professional Land Survey. It was created by The City of Newport GIS Program for general reference, informational, planning or guidance use, and is not a legally authoritative source as to location of natural or manmade features. Proper interpretation of this map may require the assistance of appropriate professional services. The City of Newport GIS Program makes no warranty, express or implied, related to the spatial accuracy, reliability, completeness, or currentness of this map.

RIGIS
 Newport GIS
 May 2016

PLAT 40