

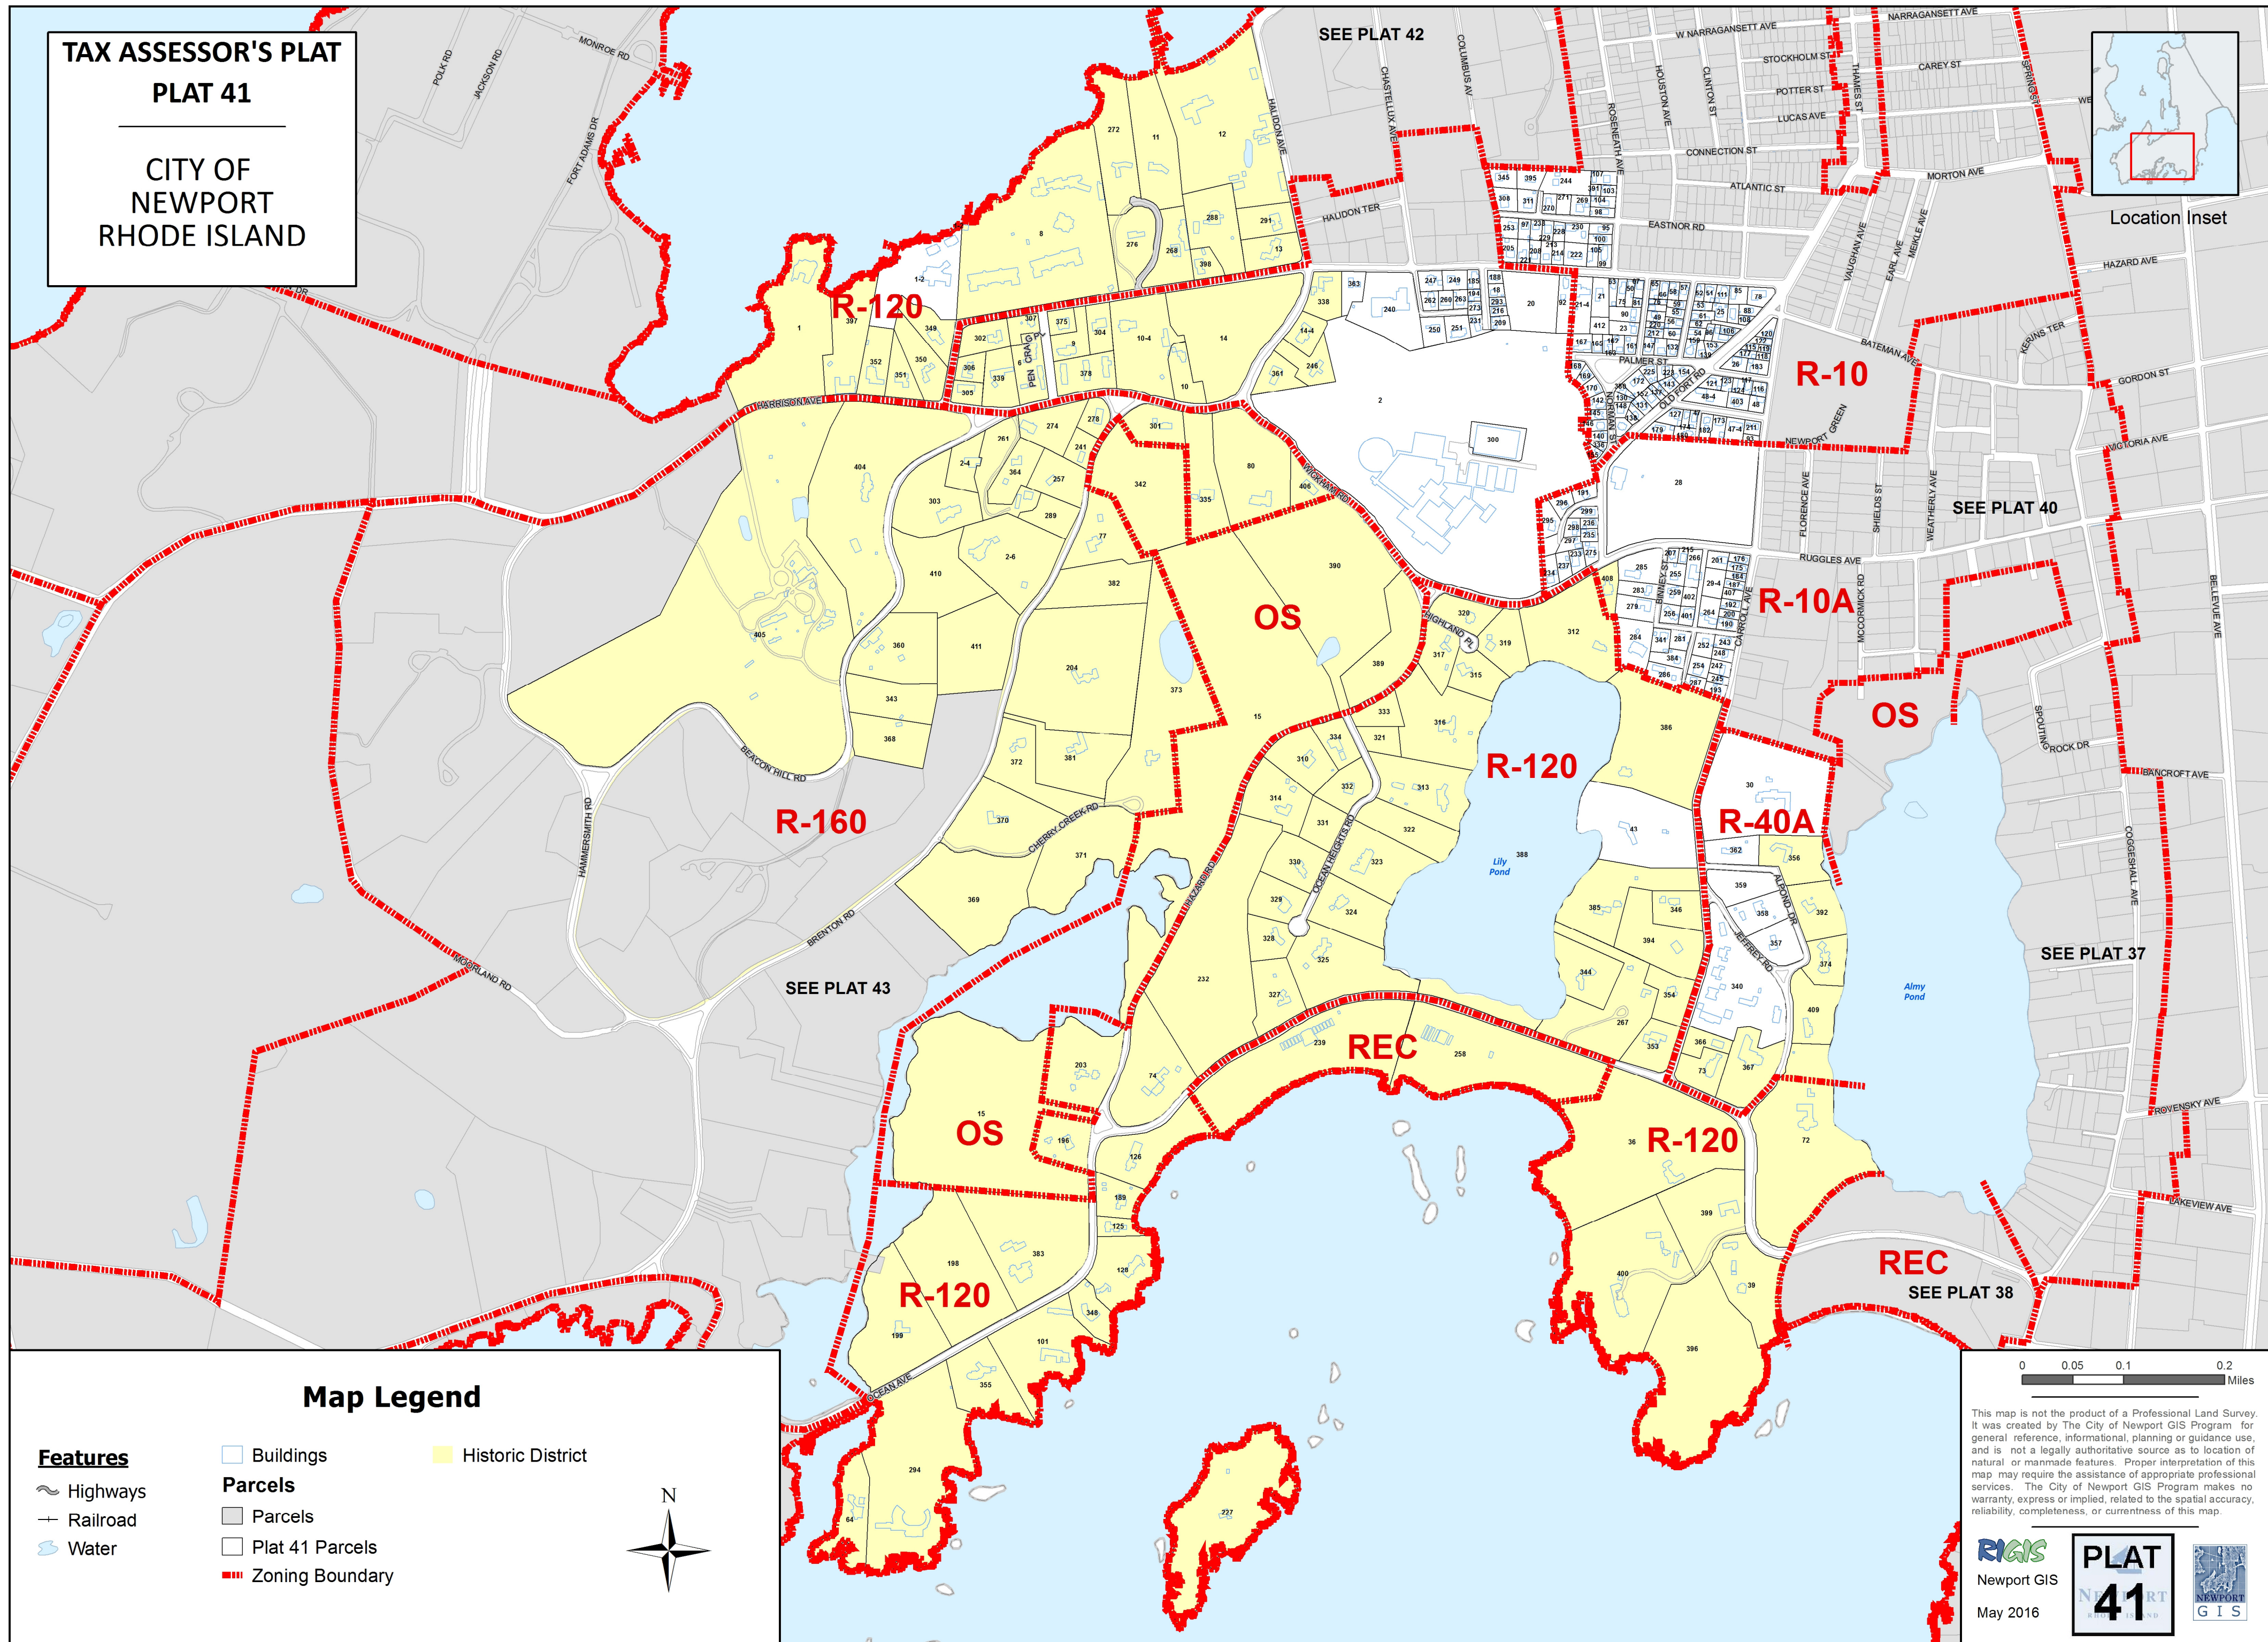


TAX ASSESSOR'S PLAT
PLAT 41
 CITY OF
 NEWPORT
 RHODE ISLAND

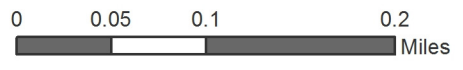

Map Legend

- | | | |
|-----------------|-----------------|-------------------|
| Features | Buildings | Historic District |
| Highways | Parcels | |
| Railroad | Parcels | |
| Water | Plat 41 Parcels | |
| | Zoning Boundary | |

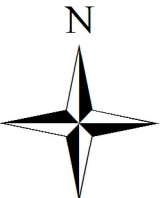

This map is not the product of a Professional Land Survey. It was created by The City of Newport GIS Program for general reference, informational, planning or guidance use, and is not a legally authoritative source as to location of natural or manmade features. Proper interpretation of this map may require the assistance of appropriate professional services. The City of Newport GIS Program makes no warranty, express or implied, related to the spatial accuracy, reliability, completeness, or currentness of this map.

RIGIS
 Newport GIS
 May 2016

PLAT 41