
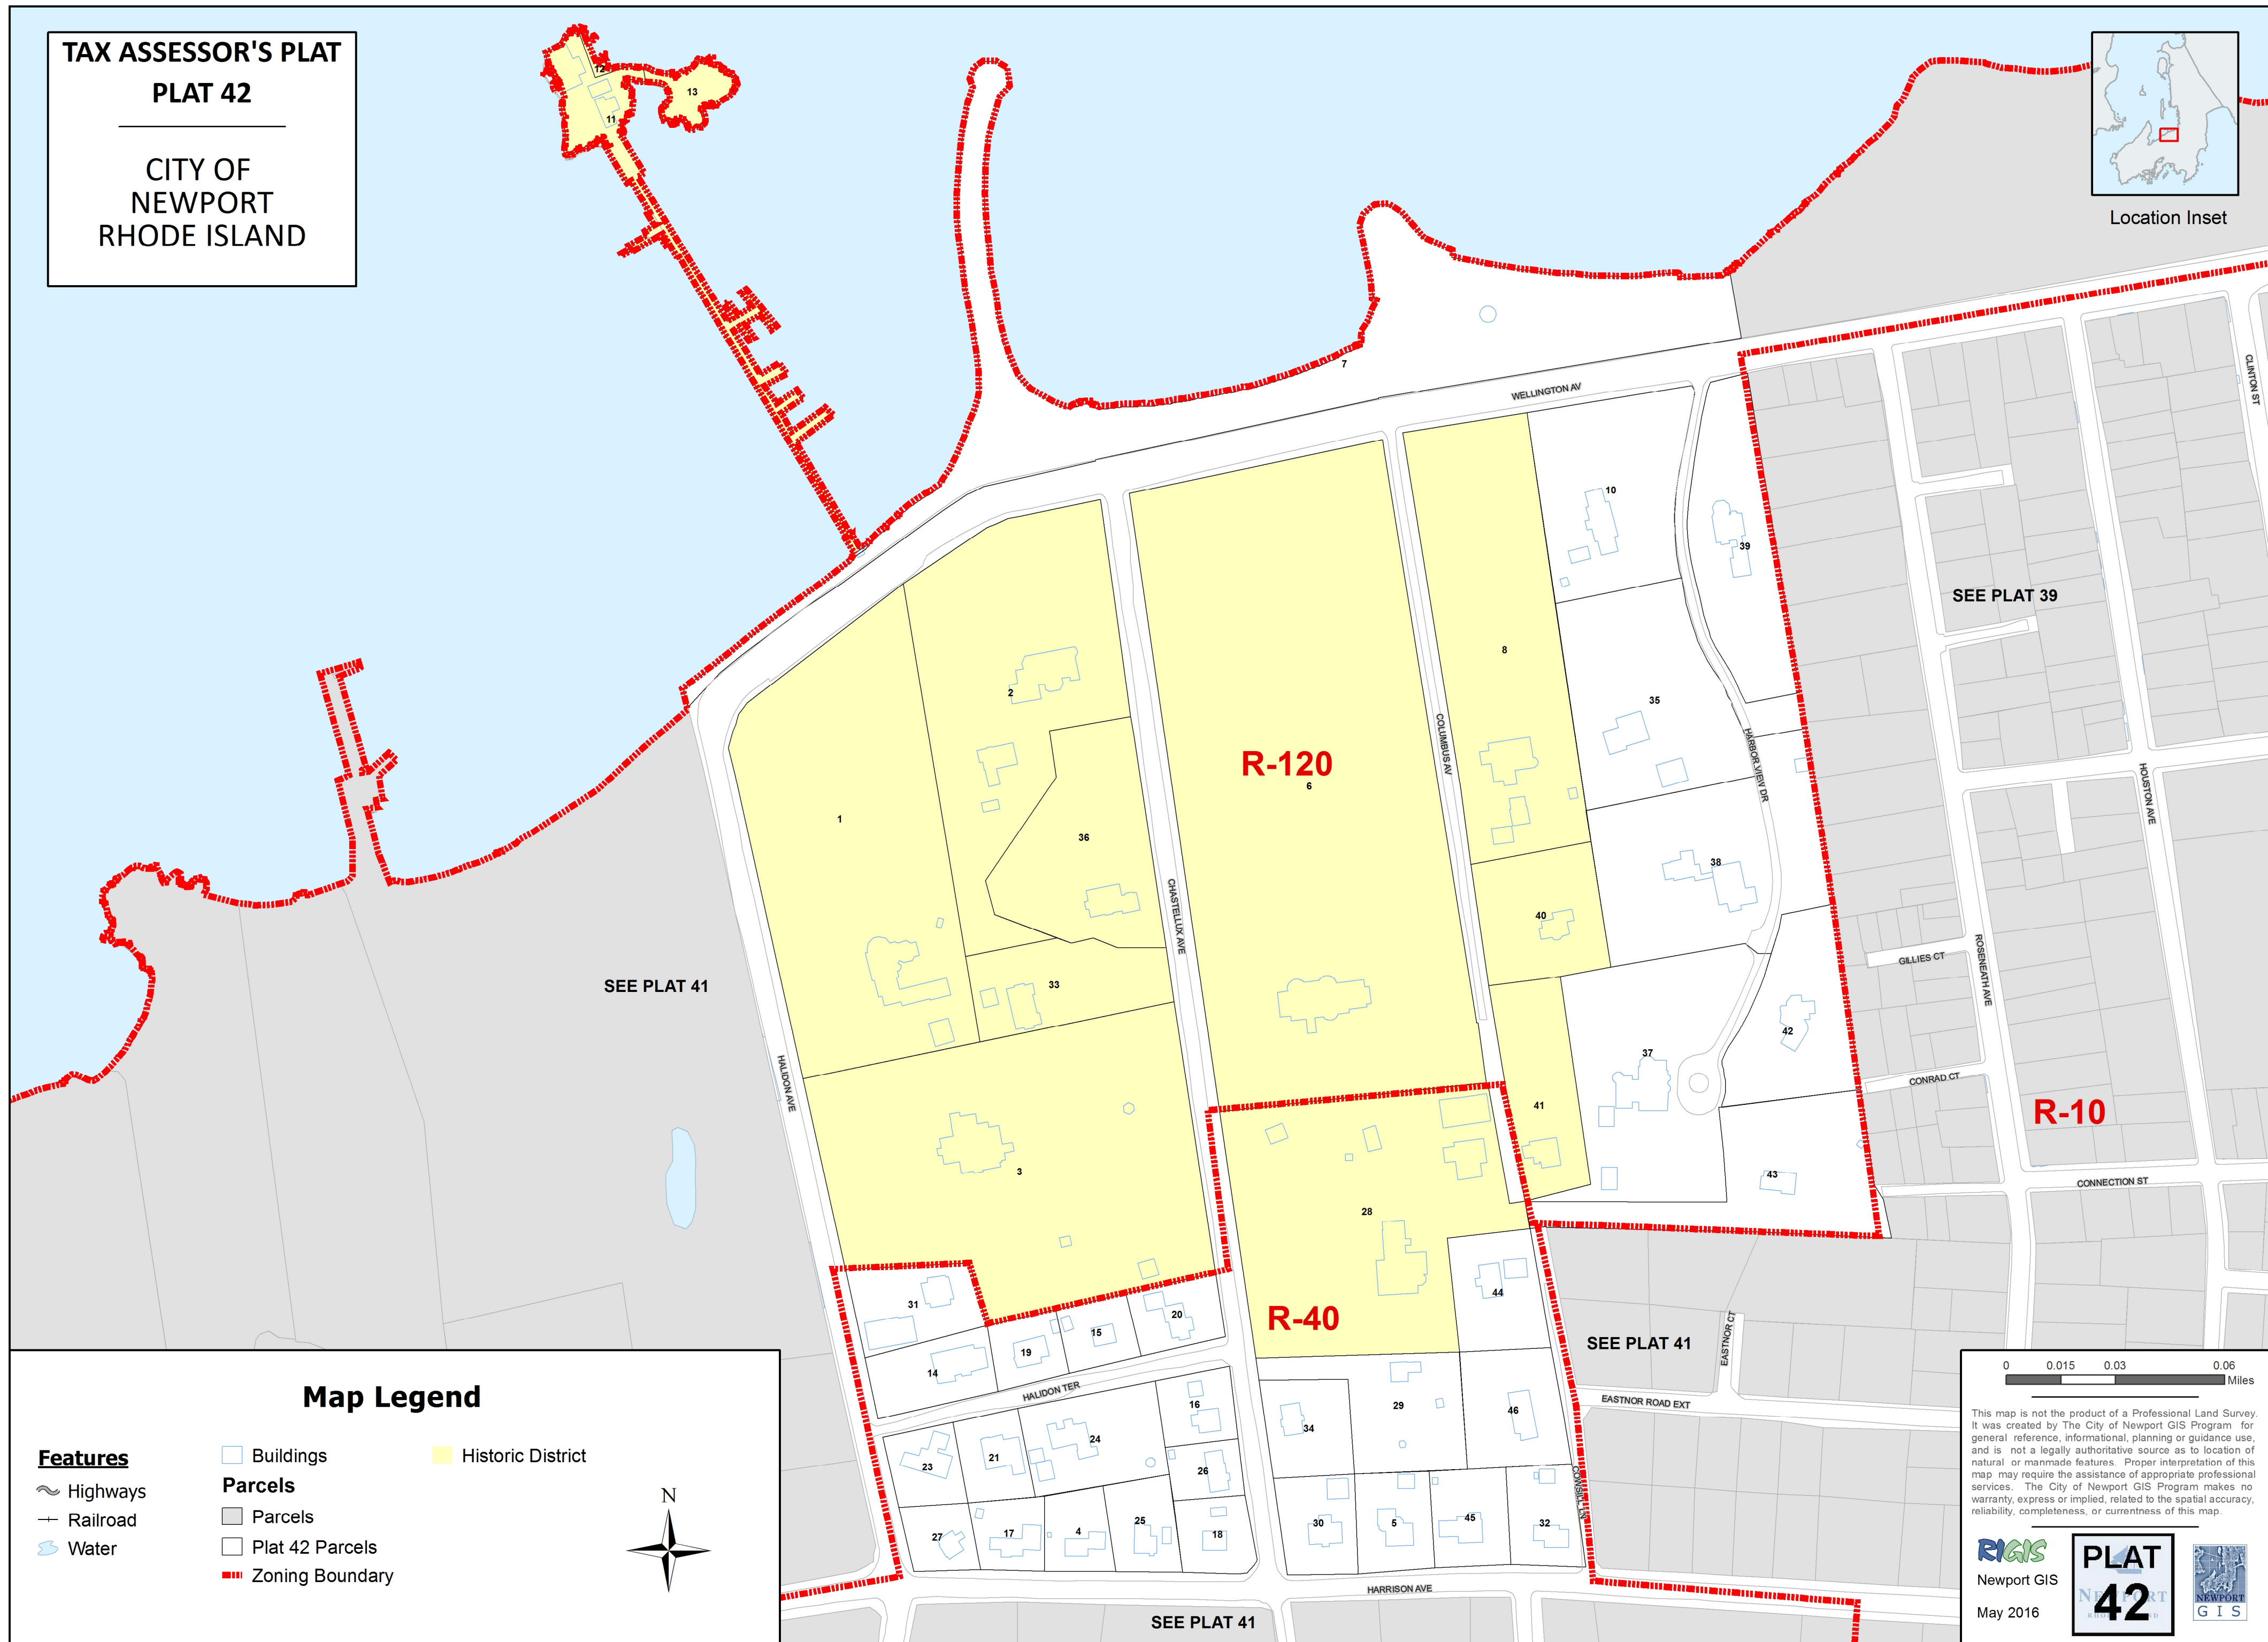



**TAX ASSESSOR'S PLAT  
PLAT 42**

CITY OF  
NEWPORT  
RHODE ISLAND

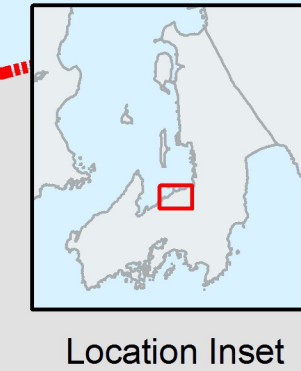

**Map Legend**

- |                 |                 |                   |
|-----------------|-----------------|-------------------|
| <b>Features</b> | Buildings       | Historic District |
| Highways        | <b>Parcels</b>  |                   |
| Railroad        | Parcels         |                   |
| Water           | Plat 42 Parcels |                   |
|                 | Zoning Boundary |                   |

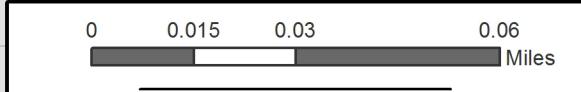

This map is not the product of a Professional Land Survey. It was created by The City of Newport GIS Program for general reference, informational, planning or guidance use, and is not a legally authoritative source as to location of natural or manmade features. Proper interpretation of this map may require the assistance of appropriate professional services. The City of Newport GIS Program makes no warranty, express or implied, related to the spatial accuracy, reliability, completeness, or currentness of this map.

**RIGIS**  
Newport GIS

May 2016

**PLAT 42**