



**TAX ASSESSOR'S PLAT
PLAT 43**

**CITY OF
NEWPORT
RHODE ISLAND**

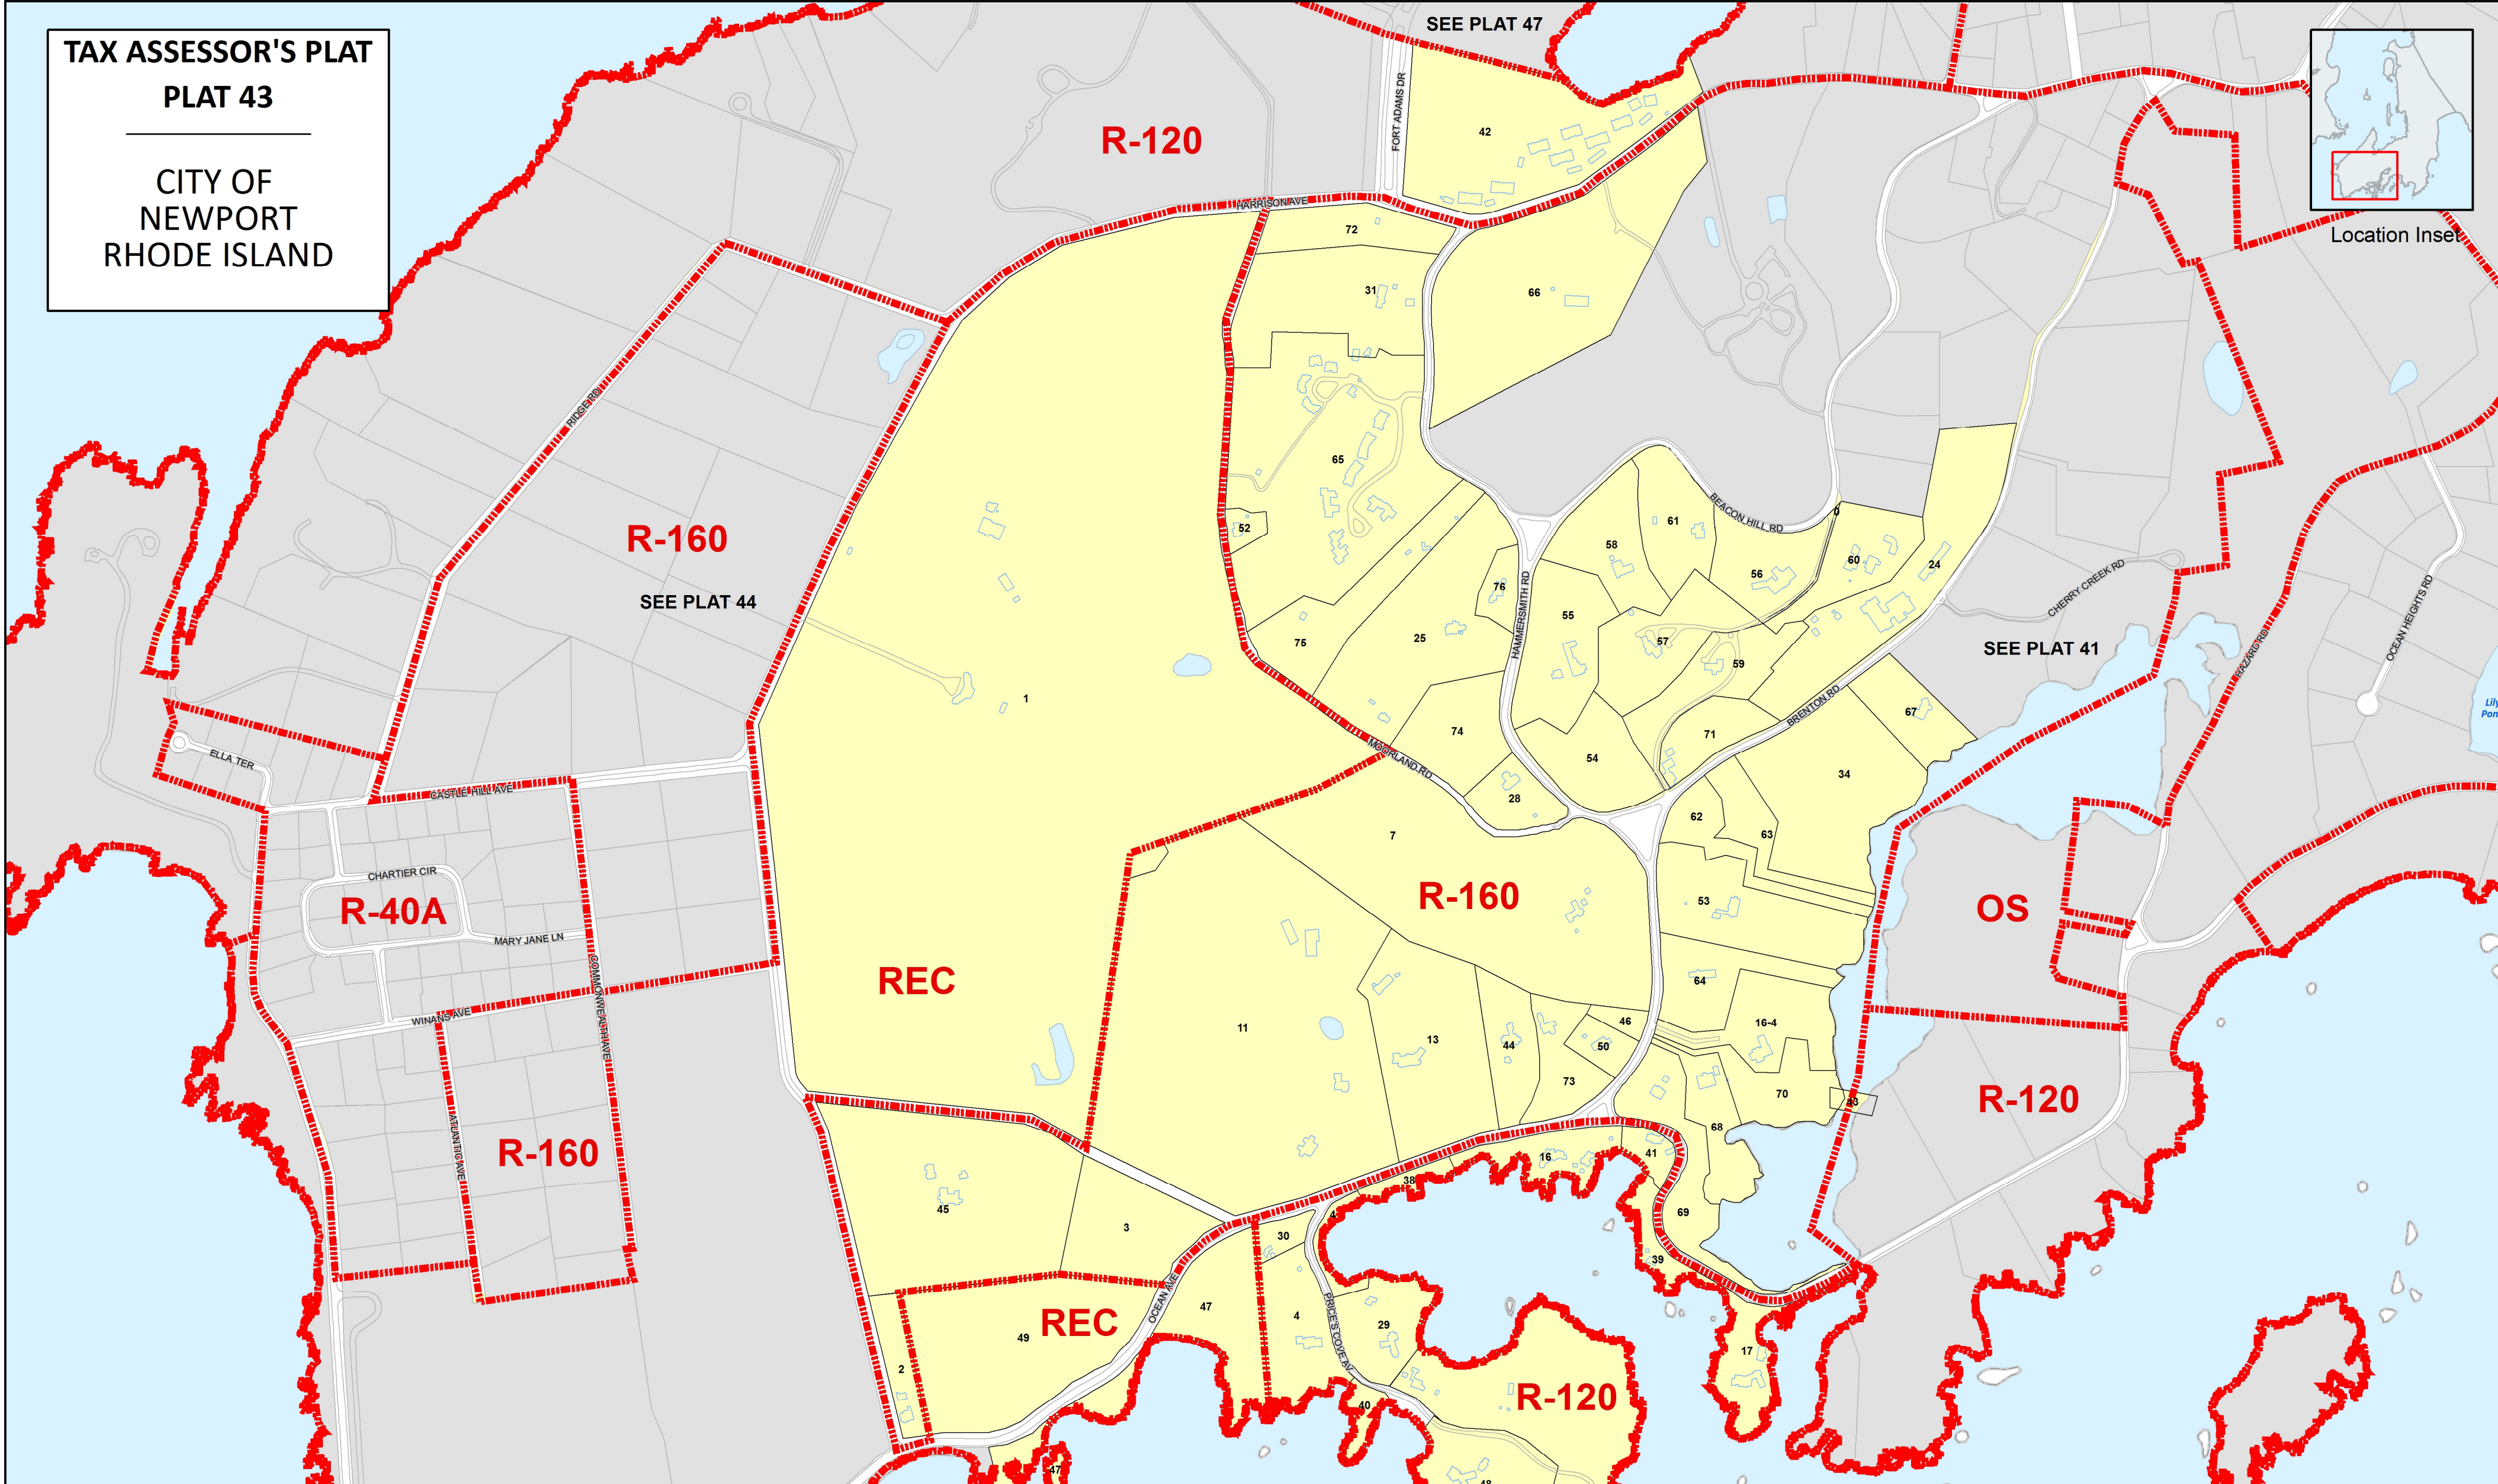

Map Legend

Features	Buildings	Historic District
Highways	Parcels	
Railroad	Parcels	
Water	Plat 43 Parcels	
	Zoning Boundary	

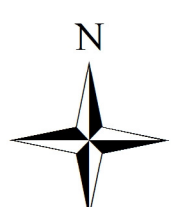

0 0.05 0.1 0.2 Miles

This map is not the product of a Professional Land Survey. It was created by The City of Newport GIS Program for general reference, informational, planning or guidance use, and is not a legally authoritative source as to location of natural or manmade features. Proper interpretation of this map may require the assistance of appropriate professional services. The City of Newport GIS Program makes no warranty, express or implied, related to the spatial accuracy, reliability, completeness, or currentness of this map.

RIGIS
Newport GIS

PLAT 43

May 2016

