




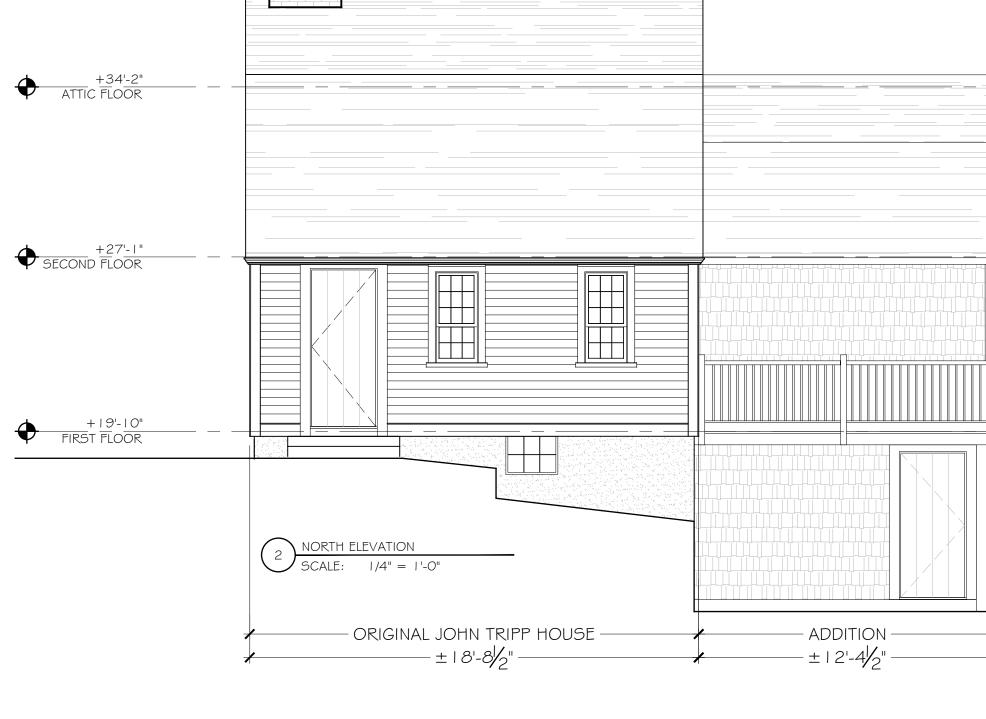

SCALE: 1/4"=1'-0"






88 WASHINGTON STREET NEWPORT, RI HDC SUBMISSION - 2/16/21






A100



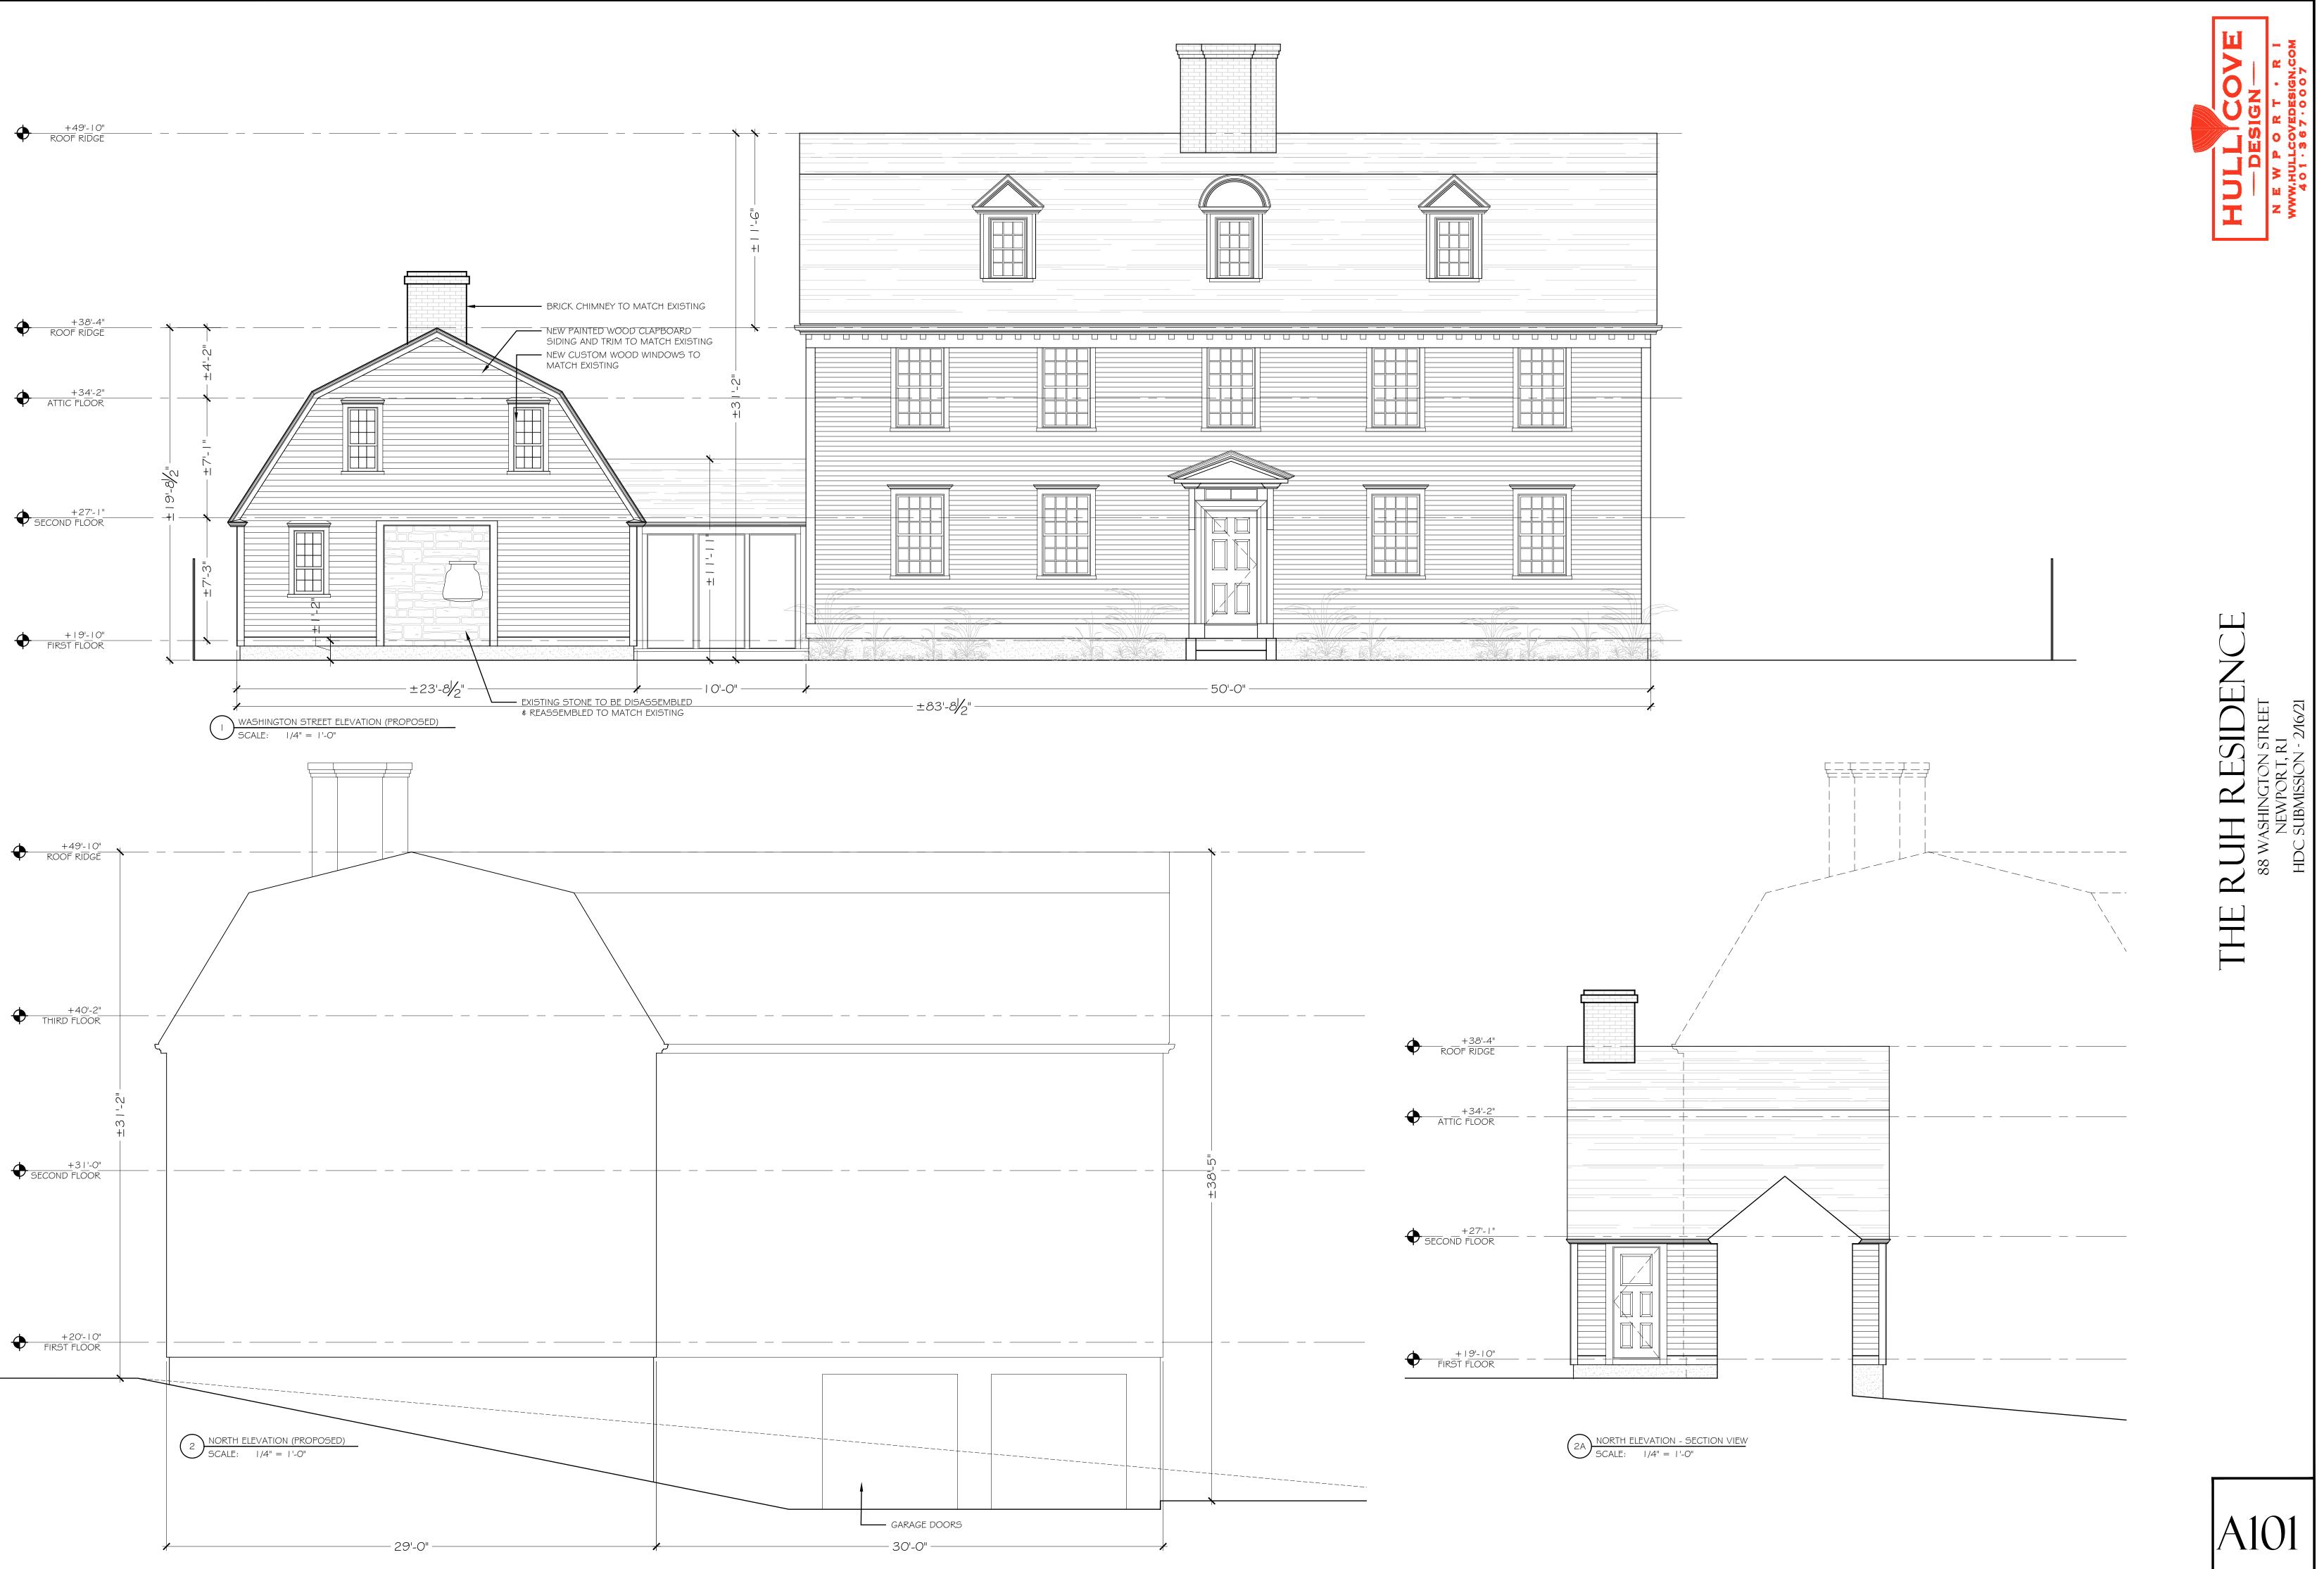

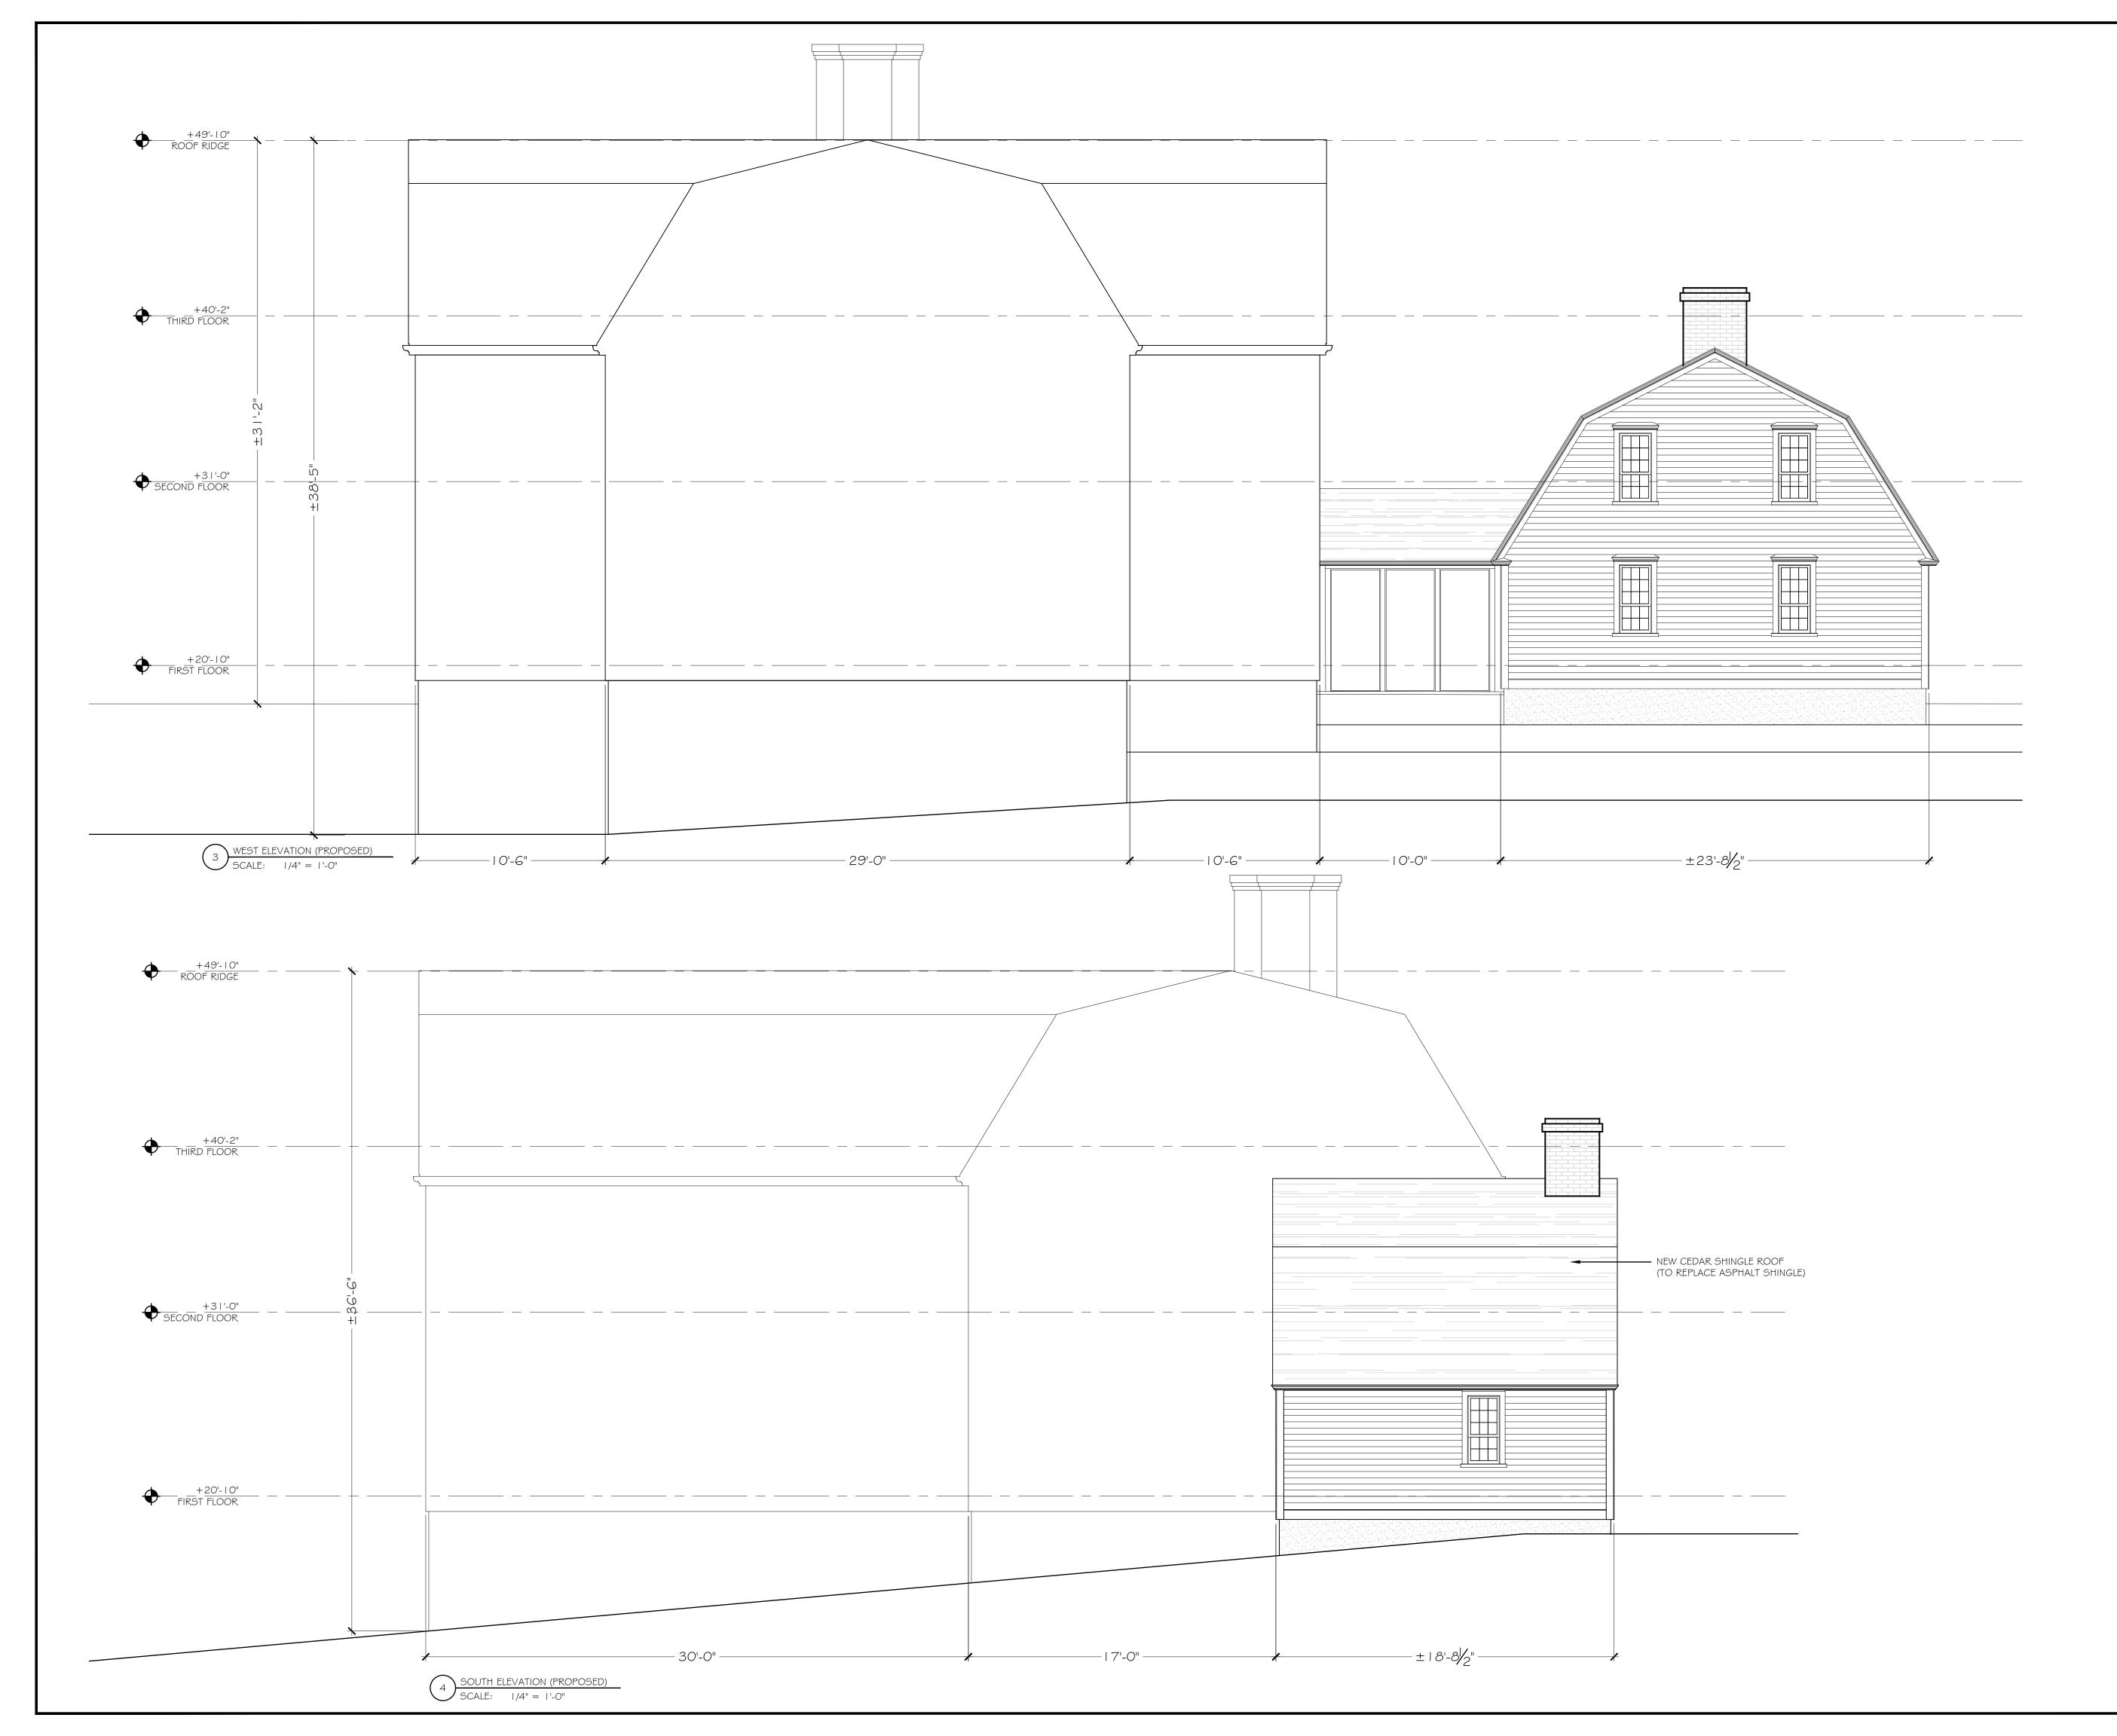



88 WASHINGTON STREET NEWPORT, RI HDC SUBMISSION - 2/16/21

